
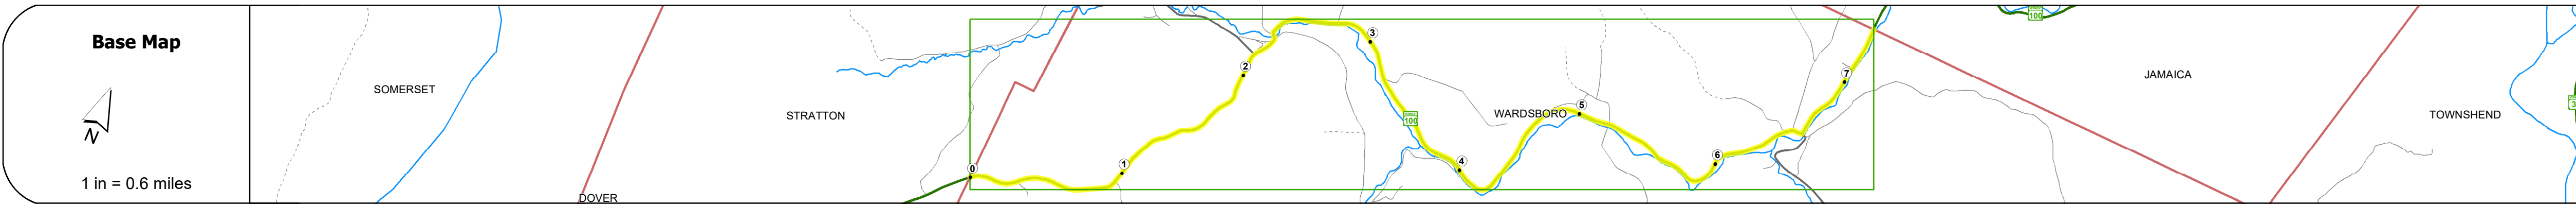


DISTRICT	TOWN	ROUTE
2	WARDSBORO	VT-100

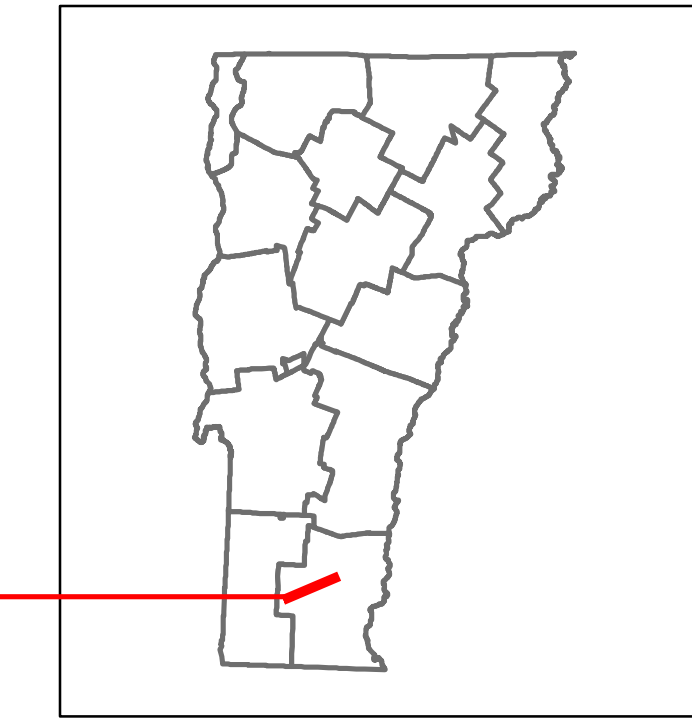

Road Widths	Travellane Roadway Lane Count Base Subbase	24 38" Gravel	26	24	2	26	27	25	24	26	27	25	26	25	26	25
Curves		0.9 7.3	4 5	12	4 10	12 8	16	10 8	45	5 7	6 15	5 5	5 5	4 6	4	
Grades		-3.7	-11.0	-7.0	-6.4	-7.5	-10.5	-6.7								
Guardrails																
Rumblestrips																
Historic Projects					2015 BRP 013-1(15)	2015 BRP 013-1(21)	1992 PMA 0213		2015 BRP 013-1(22)							
Maintenance Garage					District 2 - DMF Maintenance Londonderry Garage											
Speed Zone					30											
Functional Class					4											
National Highway System																
Limited Access Highway																
Customer Service Level					Regional Corridor											
Traffic Counters					X045		X330									
AADT	2021							1060								
	2020							936								
	2019							1105								
	2018			1200										1300		
	2017			1200										1300		
Crash Locations	(Incomplete) 2022															
	2021															
	2020															
	2019															
	2018															

STRUCTURE DESCRIPTIONS

Bridge 65:
Culvert - 1919
Structure No. 300013006513191
Length: 16'
Facility Carried: VT100
Structure Type: RC BOX
Features Intersected: DOVER BROOK
Maintenance/Ownership: State

Bridge 66:
Culvert - 1919
Structure No. 300013006613191
Length: 15'
Facility Carried: VT100
Structure Type: RC BOX
Features Intersected: DOVER BROOK
Maintenance/Ownership: State

Bridge 67:
Culvert - 1919
Structure No. 300013006713191
Length: 15'
Facility Carried: VT100
Structure Type: RC BOX
Features Intersected: DOVER BROOK
Maintenance/Ownership: State

Bridge 68:
Stringer/multi-beam or girder - 2016
Structure No. 200013006813192
Length: 70'
Height: 5.33'
Width: 2.8'
Facility Carried: VT 00100 ML
Structure Type: WELDED PLATE GIRDER
Features Intersected: WARDSBORO BROOK
Maintenance/Ownership: State

Bridge 69:
Culvert - 1958
Structure No. 300013006913191
Length: 6'
Facility Carried: VT100
Structure Type: ACCMPP
Features Intersected: BROOK
Maintenance/Ownership: State

Bridge 70:
Culvert - 2014
Structure No. 300013007013191
Length: 14'
Facility Carried: VT100
Structure Type: SEGMENTAL RC BOX
Features Intersected: BROOK
Maintenance/Ownership: State

Bridge 73:
Culvert - 2014
Structure No. 300013007313191
Length: 14'
Facility Carried: VT100
Structure Type: SEGMENTAL RC BOX
Features Intersected: BROOK
Maintenance/Ownership: State

Bridge 74:
Culvert - 1919
Structure No. 300013007413191
Length: 12'
Facility Carried: VT100
Structure Type: RC BOX
Features Intersected: BROOK
Maintenance/Ownership: State

Historic Projects <ul style="list-style-type: none"> Unknown Retreatment Resurface Bituminous Mix Skinny Mix Bituminous Seal 	Functional Class <ul style="list-style-type: none"> 1 - Interstate System 2 - Other Freeways and Expressways 3 - Principal Arterial 4 - Minor Arterial 5 - Major Collector 6 - Minor Collector 	Curves <ul style="list-style-type: none"> Left (degrees) Right (degrees) 	Grades <ul style="list-style-type: none"> Up (percent) Down (percent) 	Traffic Counters <ul style="list-style-type: none"> Continuous (CTC) Weigh-In-Motion (WIM) Short-Term, Scheduled Short-Term, Unscheduled 	Crash Locations <ul style="list-style-type: none"> Fatal Injury Property Damage Only Unknown Crash Type 	Mileage by Functional Class By Sheet 013-1 4 - Minor Arterial 7.373	Mileage by Town By Sheet WARDSBORO - v100-1319 7.373 of 7.373	DISTRICT 2	TOWN WARDSBORO	Date: 10/03/22	ROUTE VT-100 ETE mileage: 38,706 to 46,079
Speed Zones 25 30 35 40 45 50 55 60 65							Page Total Mileage: 7.373 mi		Page Total Mileage: 7.373 mi		