





Route Log and Progress Chart

DRAFT

Please Note: Errors and Omissions May Exist.
Contact the VTrans Mapping Section with questions or concerns.

DISTRICT	TOWN	ROUTE
3	PLYMOUTH	VT-100

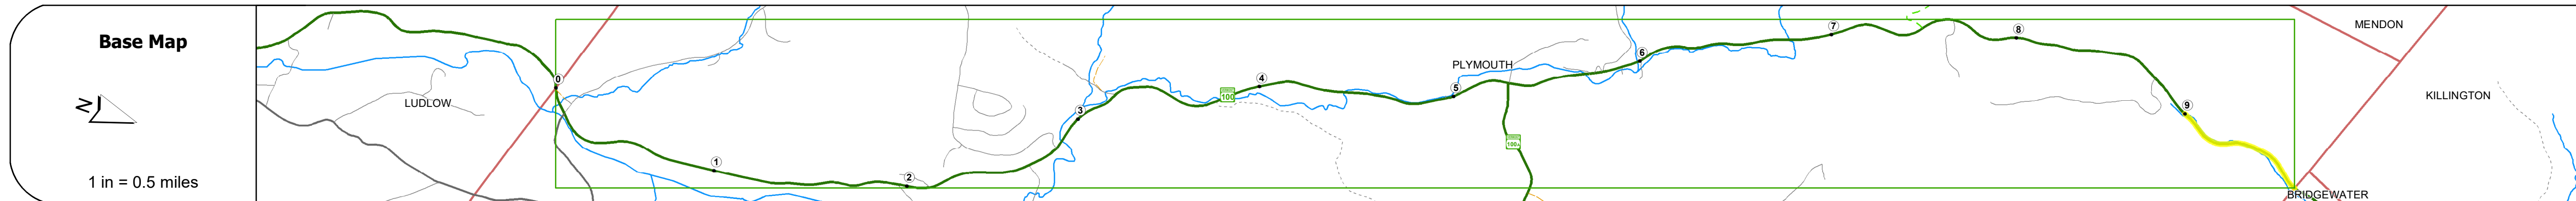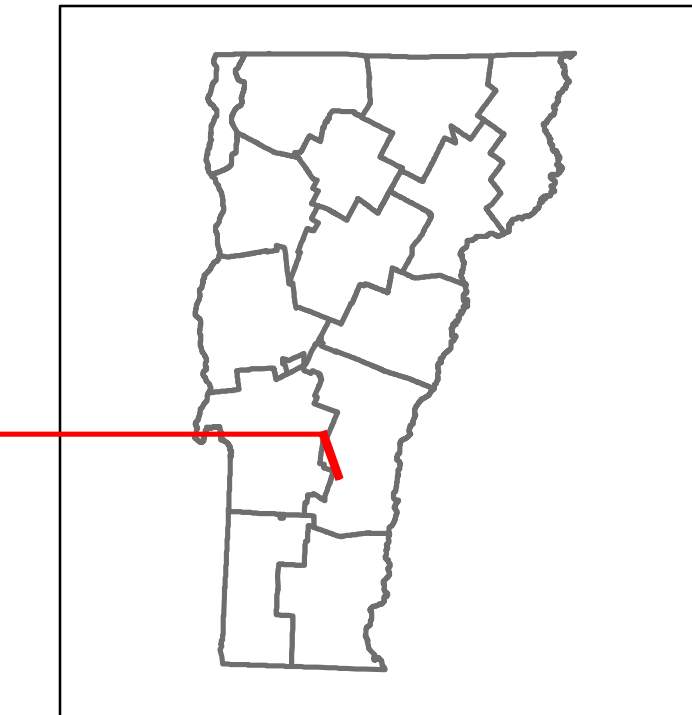

Stick Diagram

- Town Center
- Intersecting State Routes (excl. ramps/approaches)
- Other Intersecting Highways, Ramps, Approaches
- Railroad Crossings
- Primary Structures
- Secondary Structures
- Divided State Highway
- State Highway
- Divided Town Highway
- Town Highway
- Streams (Hydraulic Structure)
- Town Boundary
- Village/IC Boundaries
- District Boundaries
- State/Town Highway Change
- Divided Highway Limits
- Ghost Section Boundary
- Federal Urban Area Limits

Scale: 1 INCH = 2,000 FEET



Road Widths

Travellane: 22
Roadway: 25, 26, 27, 26, 27
Lane Count: 2
Base: 3" Crushed Stone P.M.
Subbase: 18" Crushed Rock

Curves

4, 7.3, 7, 6, 7

Grades

-3.4, -4.4

Guardrails

Rumblestrips

Historic Projects

- 2017: ER STP 013-309
- 1984: HMA 2456
- 1971: S 0147(2)

Maintenance Garage

Speed Zone

Functional Class

4

National Highway System

Limited Access Highway

Customer Service Level

Regional Corridor

Traffic Counters

AADT

2021	1020
2020	900
2019	1063
2018	1100
2017	1000

Crash Locations

(Incomplete) 2022	
2021	
2020	
2019	□ □
2018	

STRUCTURE DESCRIPTIONS

Unknown 114:
Unknown
Structure No. 200013011414122
Length: 21'
Height: 8.25'
Under Clearance: 5.33'
Facility Carried: VT 00100 ML
Structure Type: Aluminum pipe arch
Features Intersected: RESERVOIR BROOK
Maintenance/Ownership: State

Unknown 115:
Unknown
Structure No. 200013011514122
Length: 31'
Height: 5.33'
Facility Carried: VT 00100 ML
Structure Type: ALUM ARCH Culvert
Features Intersected: RESERVOIR BROOK
Maintenance/Ownership: State

Historic Projects Unknown, Retreatment, Resurface, Bituminous Mix, Skippy Mix, Bituminous Seal Bituminous Concrete, Cold Plane and Bituminous Concrete, Concrete, Gravel, Plant Mix, Reclaimed Base and Bituminous Concrete, Surface Treated Gravel	Functional Class 1 - Interstate System, 2 - Other Freeways and Expressways, 3 - Principal Arterial, 4 - Minor Arterial, 5 - Major Collector, 6 - Minor Collector	Curves Left (degrees), Right (degrees), Grades (percent), grade up, grade down	Traffic Counters Continuous (CTC), Weigh-In-Motion (WIM), Short-Term, Scheduled, Short-Term, Unscheduled (counter ID)	Crash Locations Fatal, Injury, Property Damage Only, Unknown Crash Type, High Crash Locations (HCL's) Sections (& Intersections)	Mileage by Functional Class By Sheet 013-3 4 - Minor Arterial 0.726	Mileage by Town By Sheet PLYMOUTH - V100-1412 0.726 of 9.726	DISTRICT 3	TOWN PLYMOUTH	Date: 10/03/22	ROUTE VT-100 ETE mileage: 84.358 to 85.084
					AADT 101-200 (11-20)	Page Total Mileage: 0.726 mi				

For More Information Contact - Vermont Agency of Transportation, Policy, Planning and Intermodal Development Division - Mapping Section, 219 North Main Street, Barre, VT 05641 Telephone: 802-828-2600.