





Route Log and Progress Chart

DRAFT

Please Note: Errors and Omissions May Exist.
Contact the VTrans Mapping Section with questions or concerns.

DISTRICT	TOWN	ROUTE
3	WALLINGFORD	VT-103

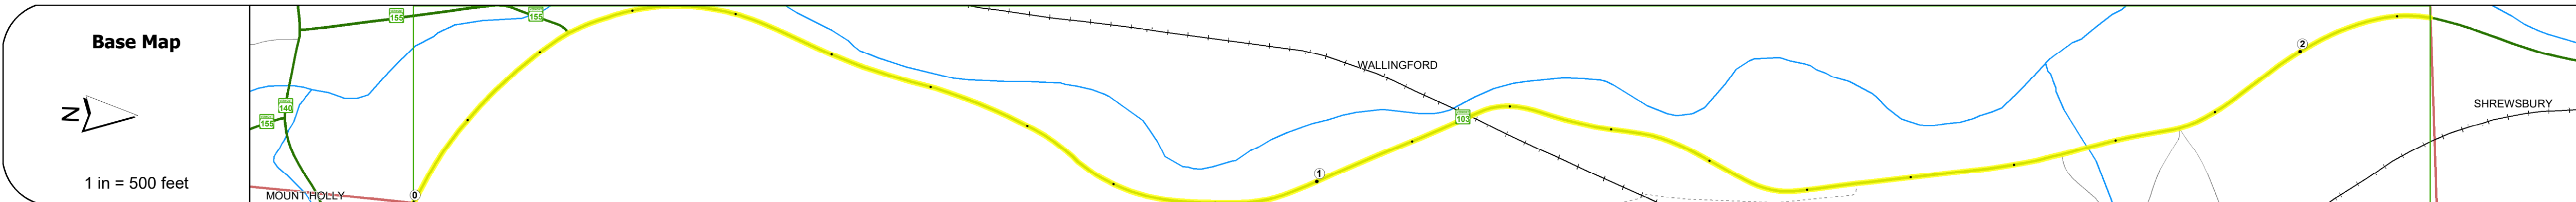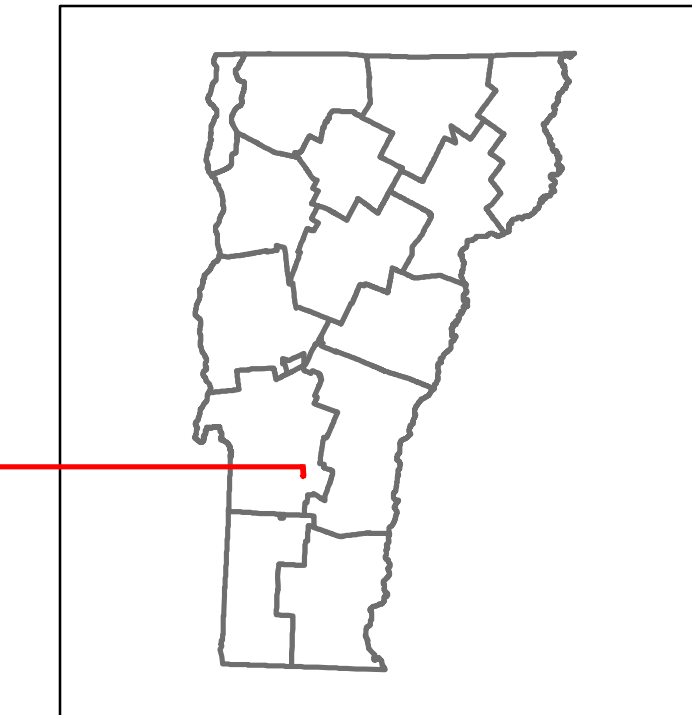

STRUCTURE DESCRIPTIONS

Bridge 47:
Truss - deck - 1885
Structure No: 200025004711252
Length: 373'
Facility Carried: RAILROAD
Structure Type: STEEL DECK TRUSS
Features Intersected: GMRR OVER VT 103 + MILL R
Maintenance/Ownership: Unknown

Bridge 49:
Tee Beam - 1929
Structure No: 200025004911252
Length: 54'
Height: 5.33'
Width: 2.9'
Facility Carried: VT 00103 ML
Structure Type: TBEAM WIDE W STL BM
Features Intersected: FREEMAN BROOK
Surface: Bituminous
Maintenance/Ownership: State

Road Widths	Travellane	Roadway	Lane Count	Base	Subbase
	24	37	30	28	27
	22	28.5	29	28	28

Curves	3	5	6	3	9	8	6	9	19	12	22	6	11	5	8
--------	---	---	---	---	---	---	---	---	----	----	----	---	----	---	---

Grades															
--------	--	--	--	--	--	--	--	--	--	--	--	--	--	--	--

Guardrails	H	H													
------------	---	---	--	--	--	--	--	--	--	--	--	--	--	--	--

Rumblestrips															
--------------	--	--	--	--	--	--	--	--	--	--	--	--	--	--	--

Historic Projects	1984 F 025-129(S)	2002 NH 22161(S)	1982 HMA 2238	1977 HMA 3716	1995 MA 700	1991 ST 110A	1928 FR 8(A)110(A)
	1976 TQP 025-115) SEC 3						
	1958 DF 025-117)						
	1941 ER 7						
	1930 ST						

Maintenance Garage	District 3 - DMF Maintenance Clarendon Garage
--------------------	---

Speed Zone	
------------	--

Functional Class	3
------------------	---

National Highway System	NHS - Other NHS Routes
-------------------------	------------------------

Limited Access Highway	
------------------------	--

Customer Service Level	Arterial Highway
------------------------	------------------

Traffic Counters	R143
------------------	------

AAADT	2021: 873, 4561	2020: 770, 4026	2019: 909, 4753	2018: 3800, 4700	2017: 3700, 4700
-------	-----------------	-----------------	-----------------	------------------	------------------

Crash Locations	(Incomplete) 2022: HCL Section No. 750	2021: HCL Section No. 633	2020: HCL Section No. 633	2019: HCL Section No. 633	2018: HCL Section No. 633
-----------------	--	---------------------------	---------------------------	---------------------------	---------------------------

Historic Projects	Functional Class	Curves	Grades	Traffic Counters	Crash Locations	Mileage by Functional Class By Sheet	Mileage by Town By Sheet
Unknown, Bituminous Concrete, Retreatment, Resurface, Bituminous Mix, Skiny Mix, Bituminous Seal	1- Interstate System, 2- Other, 3- Principal Arterial, 4- Minor Arterial, 5- Major Collector, 6- Minor Collector	Left, Right	grade up, grade down	Continuous (CTC), Weigh-In-Motion (WIM), Short-Term, Scheduled, Short-Term, Unscheduled	Fatal, Injury, Property Damage Only, Unknown Crash Type	025 3 - Other Principal Arterial 2.132	WALLINGFORD - V103-1125 2.132 of 2.132
Indicated plans available - http://vtransmap01.aot.state.vt.us/p/dcr/DWebstore/	Speed Zones: 25, 30, 35, 40, 45, 50, 55, 60, 65	Road Widths: 8, 10, 12		AAADT (AADT)	High Crash Locations (HCL's) Sections (& Intersections): 1-100 (1-10), 101-200 (11-20), 201-300 (21-30), 301-400 (31-40), 401-800 (41-113)	Page Total Mileage: 2.132 mi	Page Total Mileage: 2.132 mi

DISTRICT	TOWN	Date: 10/03/22	ROUTE
3	WALLINGFORD	1 of 1 TWN mileage: 0.0 to 2.132	VT-103 ETE mileage: 33.689 to 35.821