





# Route Log and Progress Chart

**DRAFT**

Please Note: Errors and Omissions May Exist.  
Contact the VTrans Mapping Section with questions or concerns.

DISTRICT	TOWN	ROUTE
9	BRIGHTON	VT-114

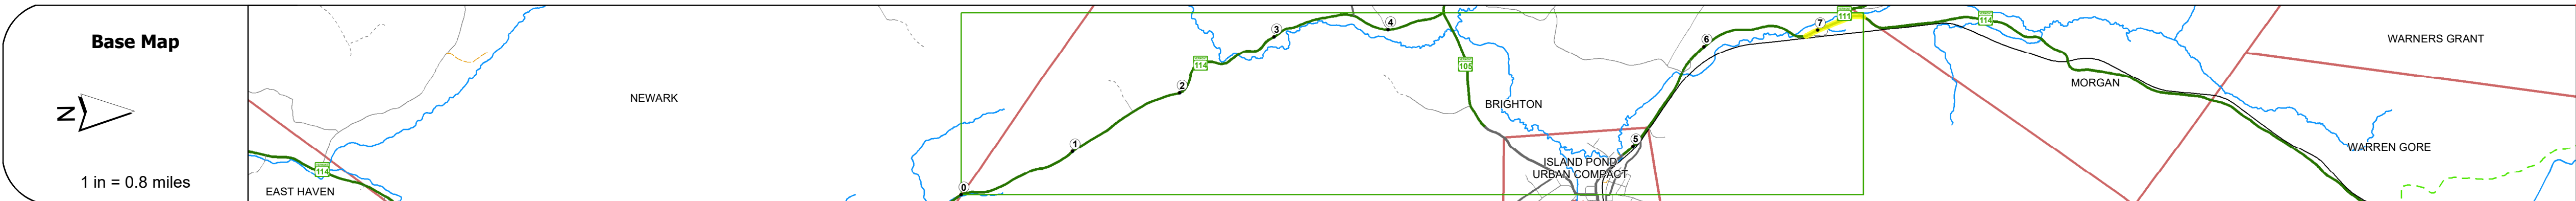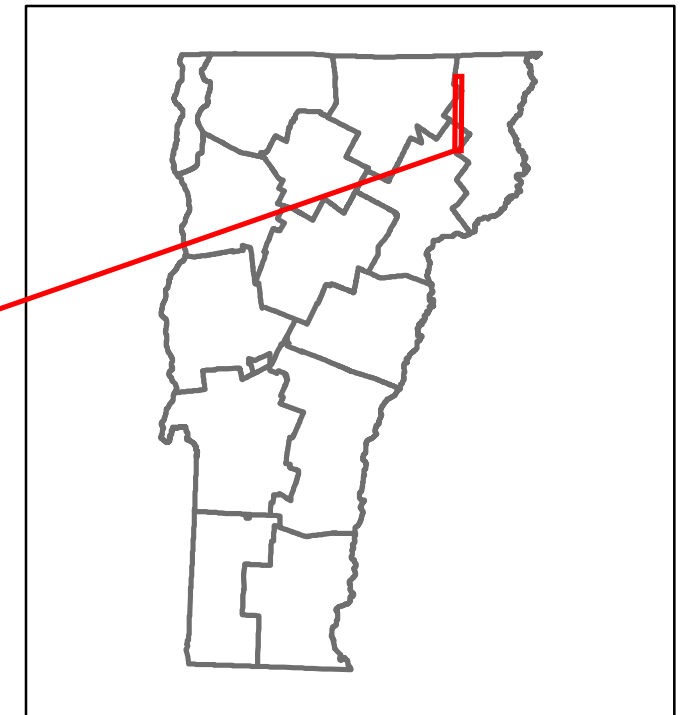

### STRUCTURE DESCRIPTIONS

Bridge 29:  
Culvert - 1950  
Structure No. 300321002905041  
Length: 8'  
Facility Carried: VT114  
Structure Type: RC BOX  
Features Intersected: BROOK  
Maintenance/Ownership: State

<b>Road Widths</b>	Travellane: 22'
Roadway	30'
Lane Count	2
Base	18' S.B.
Subbase	

<b>Curves</b>	2.9	11.5
	8.2	

<b>Grades</b>	
---------------	--

<b>Guardrails</b>	
-------------------	--

<b>Rumblestrips</b>	
---------------------	--

<b>Historic Projects</b>	<ul style="list-style-type: none"> <li>2010: STP 2724(1)</li> <li>1993: STP 568(1)S</li> <li>1982: Unknown</li> <li>1990: S 205(3)</li> <li>1990: S 27(1)</li> </ul>
--------------------------	--

<b>Maintenance Garage</b>	
---------------------------	--

<b>Speed Zone</b>	
-------------------	--

<b>Functional Class</b>	5
-------------------------	---

<b>National Highway System</b>	
--------------------------------	--

<b>Limited Access Highway</b>	
-------------------------------	--

<b>Customer Service Level</b>	Local Connector
-------------------------------	-----------------

<b>Traffic Counters</b>	E117
-------------------------	------

<b>AADT</b>	<table border="1"> <tr> <td>2021</td> <td>973</td> <td>489</td> </tr> <tr> <td>2020</td> <td>859</td> <td>432</td> </tr> <tr> <td>2019</td> <td>1014</td> <td>510</td> </tr> <tr> <td>2018</td> <td>1000</td> <td>500</td> </tr> <tr> <td>2017</td> <td>1000</td> <td>590</td> </tr> </table>	2021	973	489	2020	859	432	2019	1014	510	2018	1000	500	2017	1000	590
2021	973	489														
2020	859	432														
2019	1014	510														
2018	1000	500														
2017	1000	590														

<b>Crash Locations</b>	<table border="1"> <tr> <td>(Incomplete) 2022</td> <td></td> </tr> <tr> <td>2021</td> <td></td> </tr> <tr> <td>2020</td> <td></td> </tr> <tr> <td>2019</td> <td></td> </tr> <tr> <td>2018</td> <td></td> </tr> </table>	(Incomplete) 2022		2021		2020		2019		2018	
(Incomplete) 2022											
2021											
2020											
2019											
2018											

<b>Historic Projects</b> <ul style="list-style-type: none"> <li>Unknown</li> <li>Retreatment</li> <li>Resurface</li> <li>Bituminous Mix</li> <li>Skippy Mix</li> <li>Bituminous Seal</li> </ul>	<b>Functional Class</b> <ul style="list-style-type: none"> <li>1 - Interstate System</li> <li>2 - Other</li> <li>3 - Principal Arterial</li> <li>4 - Minor Arterial</li> <li>5 - Major Collector</li> <li>6 - Minor Collector</li> </ul>	<b>Curves</b> Left (degrees) / Right (degrees) <b>Grades</b> (degrees) Left / (degrees) Right <b>Road Widths</b> (ft)	<b>Traffic Counters</b> Continuous (CTC) Weigh-In-Motion (WIM) Short-Term, Scheduled Short-Term, Unscheduled (counter ID)	<b>Crash Locations</b> Fatal, Injury, Property Damage Only, Unknown <b>High Crash Locations (HCL's)</b> Sections (& Intersections) 1 - 100 (1 - 10), 101 - 200 (11 - 20), 201 - 300 (21 - 30), 301 - 400 (31 - 40), 401 - 800 (41 - 113)	<b>Mileage by Functional Class By Sheet</b> 0321 5 - Major Collector 0.499	<b>Mileage by Town By Sheet</b> BRIGHTON - V114-0504 0.499 of 7.391	<b>DISTRICT</b> 9	<b>TOWN</b> BRIGHTON	<b>Date:</b> 10/03/22	<b>ROUTE</b> VT-114 ETE mileage: 23.4 to 23.899
					<b>Speed Zones</b> 25 30 35 40 45 50 55 60 65	<b>AADT</b> (AADT)	<b>Page Total Mileage:</b> 0.499 mi	<b>Page Total Mileage:</b> 0.499 mi	<b>2 of 2</b> <b>TWN mileage:</b> 6.892 to 7.391	

For More Information Contact - Vermont Agency of Transportation, Policy, Planning and Intermodal Development Division - Mapping Section, 219 North Main Street, Barre, VT 05641 Telephone: 802-828-2600.