





Route Log and Progress Chart

DRAFT

Please Note: Errors and Omissions May Exist.
Contact the VTrans Mapping Section with questions or concerns.

DISTRICT	TOWN	ROUTE
9	WARREN GORE	VT-114

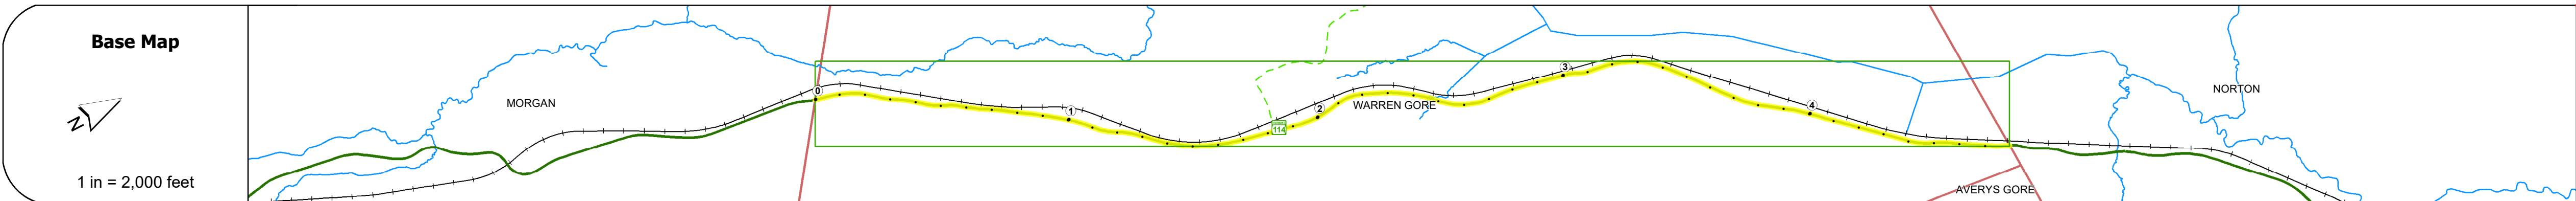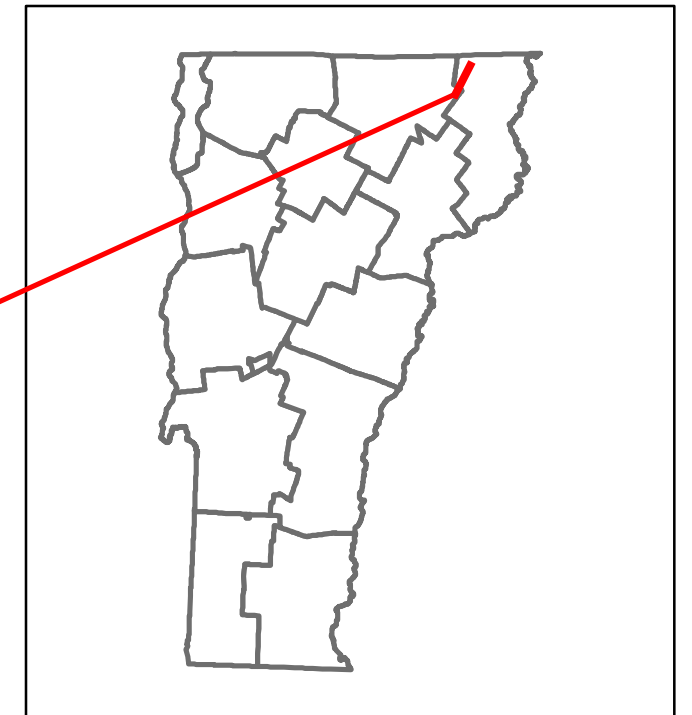

STRUCTURE DESCRIPTIONS

Road Widths	Travellane: 30, 31, 30, 22, 29, 28, 29, 28, 29, 28 Roadway Lane Count: 31, 31, 30, 22, 29, 28, 29, 28, 29, 28 Base: 31, 31, 30, 22, 29, 28, 29, 28, 29, 28 Subbase: 31, 31, 30, 22, 29, 28, 29, 28, 29, 28
Curves	3.4, 2.9, 4.2, 2.3, 1.9, 3.8, 3.8, 5.7, 3.8, 2.6, 3.8, 4.8, 4, 6, 7, 6
Grades	-7.0, -8.0, +5.0, +8.0, -6.0, +9.0, +5.0, -6.0, +6.0
Guardrails	
Rumblestrips	
Historic Projects	<ul style="list-style-type: none"> 2010: STP 2724(1) 1992: STP 9200(1)S 1988: Unknown 1982: Unknown 1992: STP 9314(1)S 1986: NMA 2975 1974: Unknown 1949: ST 205-E 1977: Unknown 1075: BF 032-1.7304 1979: SR 032(1)1 1948: ST 205-D 1947: ST 205-C 1944: ST 1941: ST
Maintenance Garage	District 9 - DMF Maintenance Brighton Garage
Speed Zone	
Functional Class	5
National Highway System	
Limited Access Highway	
Customer Service Level	Local Connector
Traffic Counters	ET16
AADT	2021: 489 2020: 432 2019: 510 2018: 510 2017: 530
Crash Locations	(Incomplete) 2022, 2021, 2020, 2019, 2018

Historic Projects Bituminous Concrete, Retreatment, Resurface, Bituminous Mix, Skiny Mix, Bituminous Seal, Surface Treated Gravel, Plant Mix, Reclaimed Base and Bituminous Concrete	Functional Class 1- Interstate System, 2- Other Freeways and Expressways, 3- Principal Arterial, 4- Minor Arterial, 5- Major Collector, 6- Minor Collector	Curves Left, Right, Grades (down, up, grade down)	Traffic Counters Continuous (CTC), Weigh-In-Motion (WIM), Short-Term, Scheduled, Short-Term, Unscheduled	Crash Locations Fatal, Injury, Property Damage Only, Unknown Crash Type, High Crash Locations (HCL's)	Mileage by Functional Class By Sheet 0321 5 - Major Collector 4.793	Mileage by Town By Sheet WARREN GORE - V114-0519 4.793 of 4.793	DISTRICT 9	TOWN WARREN GORE	Date: 10/03/22	ROUTE VT-114 ETE mileage: 26.981 to 31.774
Page Total Mileage: 4.793 mi						Page Total Mileage: 4.793 mi				

For More Information Contact - Vermont Agency of Transportation, Policy, Planning and Intermodal Development Division - Mapping Section, 219 North Main Street, Barre, VT 05641 Telephone: 802-828-2600.