



DISTRICT	TOWN	ROUTE
8	EDEN	VT-118

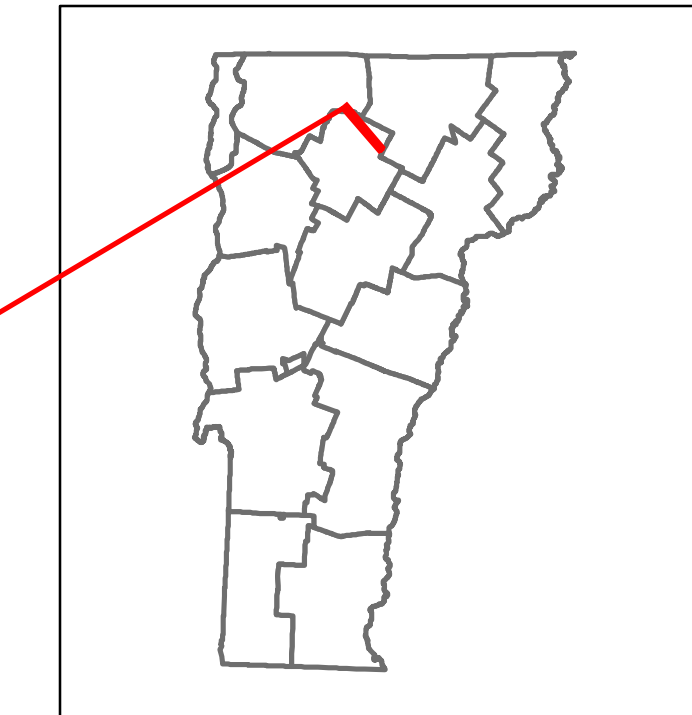

Base Map

1 in = 0.6 miles

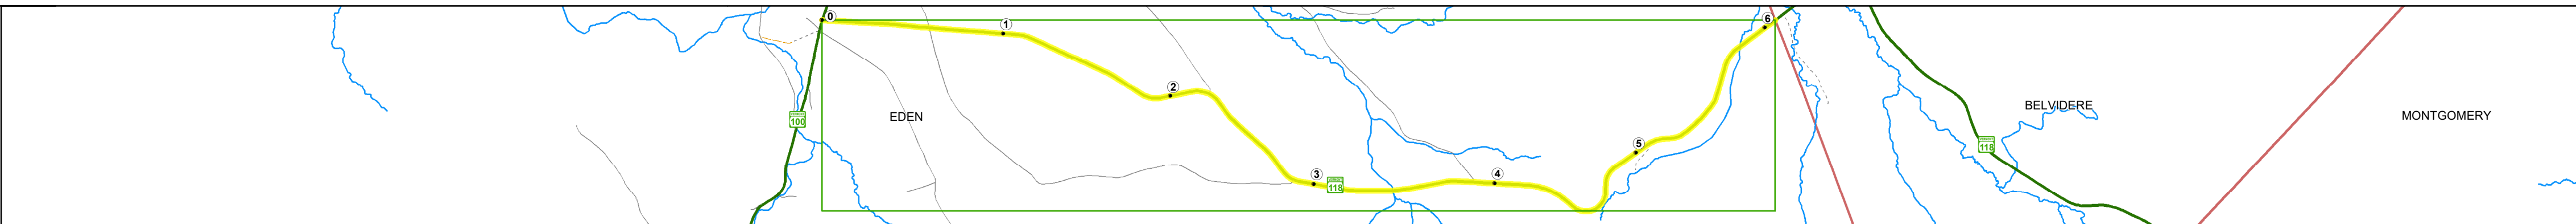

Stick Diagram

- Town Center
- Intersecting State Routes (excl. ramps/approaches)
- Other Intersecting Highways, Ramps, Approaches
- Railroad Crossings
- Primary Structures
- Secondary Structures
- Divided State Highway
- State Highway
- Divided Town Highway
- Town Highway
- Streams (Hydraulic Structure)
- Town Boundary
- Village/UC Boundaries
- District Boundaries
- State/Town Highway Change
- Divided Highway Limits
- Ghost Section Boundary
- Federal Urban Area Limits

Scale: 1 INCH = 2,000 FEET



STRUCTURE DESCRIPTIONS

Bridge 1B:
Culvert - 1977
Structure No. 300283001B08031
Length: 9'
Facility Carried: VT118
Structure Type: CGMPP
Features Intersected: FRYING PAN RIVER
Maintenance/Ownership: State

Road Widths

Travellane	31	32	33	32	31	34	32	30	31	30	31	30	31	32	30	29	31
Roadway																	
Lane Count																	
Base																	
Subbase																	

Curves

4	2	7.5	3	4	3.5	10	10	3	6	6
---	---	-----	---	---	-----	----	----	---	---	---

Grades

-4.5	+7.0	-5.2	+7.8	-6.6	+6.3	+3.2	+5.2	-36.0	-7.1	-3.6	+5.9	-10.0	-13.0	-10.0	+8.0	-8.0
------	------	------	------	------	------	------	------	-------	------	------	------	-------	-------	-------	------	------

Guardrails

--	--	--	--	--	--	--	--	--	--	--	--	--	--	--	--	--	--

Rumblestrips

--	--	--	--	--	--	--	--	--	--	--	--	--	--	--	--	--	--

Historic Projects

1996 District	1996 STP 973011S	1989 HMA 2054	1989 HMA 2055
1983 HMA 2418	1987 Unknown	1989 HMA 2418	1975 Unknown
1974 S 028301	1976 S 028304	1986 S 028303	

Maintenance Garage

District 8 - DMF Maintenance Cambridge Garage

Speed Zone

--

Functional Class

5

National Highway System

--

Limited Access Highway

--

Customer Service Level

Local Connector

Traffic Counters

L123	L122
------	------

AADT

2021	1186	719
2020	1047	635
2019	1236	750
2018	1200	750
2017	1200	730

Crash Locations

(Incomplete) 2022		
2021		
2020		
2019		
2018		

<p>Historic Projects</p> <ul style="list-style-type: none"> Unknown Retreatment Resurface Bituminous Mix Skippy Mix Bituminous Seal <p>Indicated plans available - http://vtransmap01.aot.state.vt.us/p/dcr/D/webstore/</p>	<p>Functional Class</p> <ul style="list-style-type: none"> 1 - Interstate System 2 - Other 3 - Principal Arterial 4 - Minor Arterial 5 - Major Collector 6 - Minor Collector <p>Speed Zones</p>	<p>Curves</p> <ul style="list-style-type: none"> Left Right <p>Grades</p> <ul style="list-style-type: none"> grade up grade down <p>Road Widths</p>	<p>Traffic Counters</p> <ul style="list-style-type: none"> Continuous (CTC) Weight-In-Motion (WIM) Short-Term, Scheduled Short-Term, Unscheduled <p>Crash Locations</p> <ul style="list-style-type: none"> Fatal Injury Property Damage Only Unknown Crash Type <p>High Crash Locations (HCL's)</p> <p>Sections (& Intersections)</p> <ul style="list-style-type: none"> 1 - 100 (1 - 10) 101 - 200 (11 - 20) 201 - 300 (21 - 30) 301 - 400 (31 - 40) 401 - 800 (41 - 113) 	<p>Mileage by Functional Class By Sheet</p> <p>0283 5 - Major collector 6.065</p>	<p>Mileage by Town By Sheet</p> <p>EDEN - V118-0803 6.065 of 6.065</p>	<p>DISTRICT</p> <p>8</p>	<p>TOWN</p> <p>EDEN</p>	<p>Date: 10/03/22</p>	<p>ROUTE</p> <p>VT-118</p> <p>ETE mileage: 0.0 to 6.065</p>
				<p>Page Total Mileage: 6.065 mi</p>		<p>Page Total Mileage: 6.065 mi</p>		<p>1 of 1</p> <p>TWN mileage: 0.0 to 6.065</p>	