
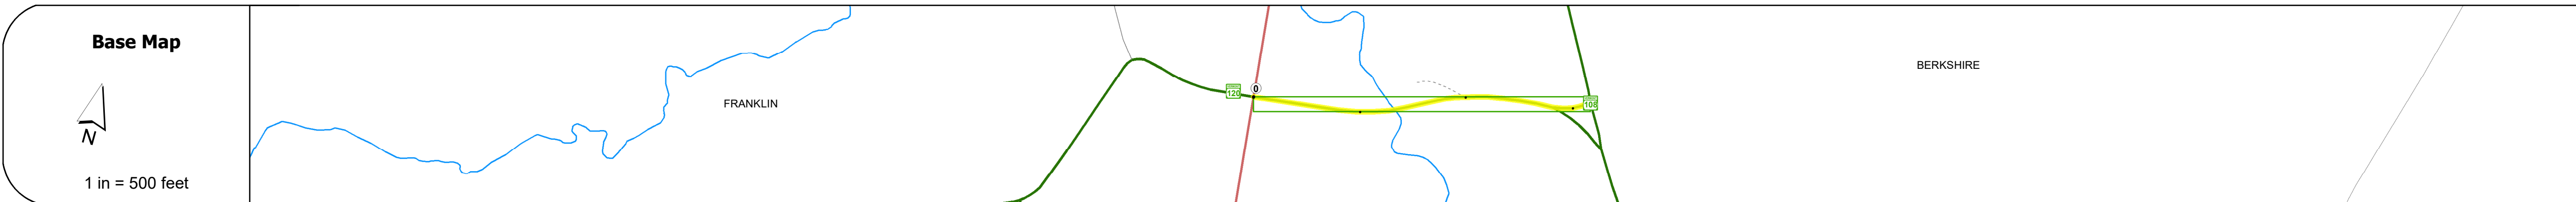


DISTRICT	TOWN	ROUTE
8	BERKSHIRE	VT-120

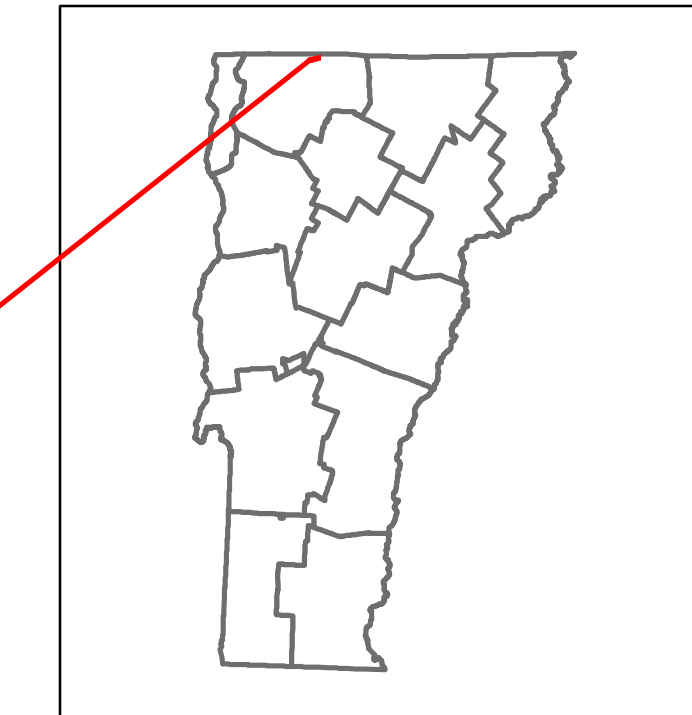

### STRUCTURE DESCRIPTIONS

**Bridge 8:**  
Stringer/multi-beam or girder - 1956  
Structure No: 200302000806022  
Length: 79'  
Height: 5.33'  
Width: 3.0'  
Facility Carried: VT 00120 ML  
Structure Type: ROLLED BEAM  
Features Intersected: PIKE RIVER  
Surface: Bituminous  
Maintenance/Ownership: State

<b>Road Widths</b>	Travellane: 22'
	Roadway: 28'
	Lane Count: 2
	Base: 15'
	Subbase: 15'

<b>Curves</b>	6'	32'
---------------	----	-----

<b>Grades</b>	+5.0%
---------------	-------

<b>Guardrails</b>	4' front	4' rear
-------------------	----------	---------

<b>Rumblestrips</b>	
---------------------	--

<b>Historic Projects</b>	<ul style="list-style-type: none"> <li>1996 STP 0420(1)S</li> <li>1983 1MA 2419</li> <li>1970 Unknown</li> <li>1966 S 81(3)</li> </ul>
--------------------------	--

<b>Maintenance Garage</b>	
---------------------------	--

<b>Speed Zone</b>	35
-------------------	----

<b>Functional Class</b>	5
-------------------------	---

<b>National Highway System</b>	
--------------------------------	--

<b>Limited Access Highway</b>	
-------------------------------	--

<b>Customer Service Level</b>	Local Connector
-------------------------------	-----------------

<b>Traffic Counters</b>	
-------------------------	--

<b>AADT</b>	2021: 959
	2020: 846
	2019: 999
	2018: 1500
	2017: 1300

<b>Crash Locations</b>	(Incomplete) 2022
	2021
	2020
	2019
	2018

<b>Historic Projects</b> Unknown, Retreatment, Resurface, Bituminous Mix, Skiny Mix, Bituminous Seal Bituminous Concrete, Cold Plane and Bituminous Concrete, Concrete, Reclaimed Base and Bituminous Concrete, Surface Treated Gravel, Plant Mix	<b>Functional Class</b> 1- Interstate System, 2- Other, 3- Principal Arterial, 4- Minor Arterial, 5- Major Collector, 6- Minor Collector	<b>Curves</b> Left, Right, Grades (degrees), Left, Right, grade up, grade down	<b>Traffic Counters</b> Continuous (CTC), Weigh-In-Motion (WIM), Short-Term, Scheduled, Short-Term, Unscheduled	<b>Crash Locations</b> Fatal, Injury, Unknown Crash Type, Property Damage Only	<b>Mileage by Functional Class By Sheet</b> 0302 5 - Major Collector 0.318	<b>Mileage by Town By Sheet</b> BERKSHIRE - V120-0602 0.318 of 0.318	<b>DISTRICT</b> 8	<b>TOWN</b> BERKSHIRE	<b>Date:</b> 10/03/22	<b>ROUTE</b> VT-120
					Page Total Mileage: 0.318 mi	Page Total Mileage: 0.318 mi				