

Route Log and Progress Chart

HCL No. 201 - 300 (21 - 30)


1 - 100 (1 - 10) 301 - 400 (31 - 40)

DRAFT Please Note: Errors and Omissions May Exist. Contact the VTrans Mapping Section with questions or concerns.

DISTRICT TOWN ROUTE VT-122 **GLOVER**





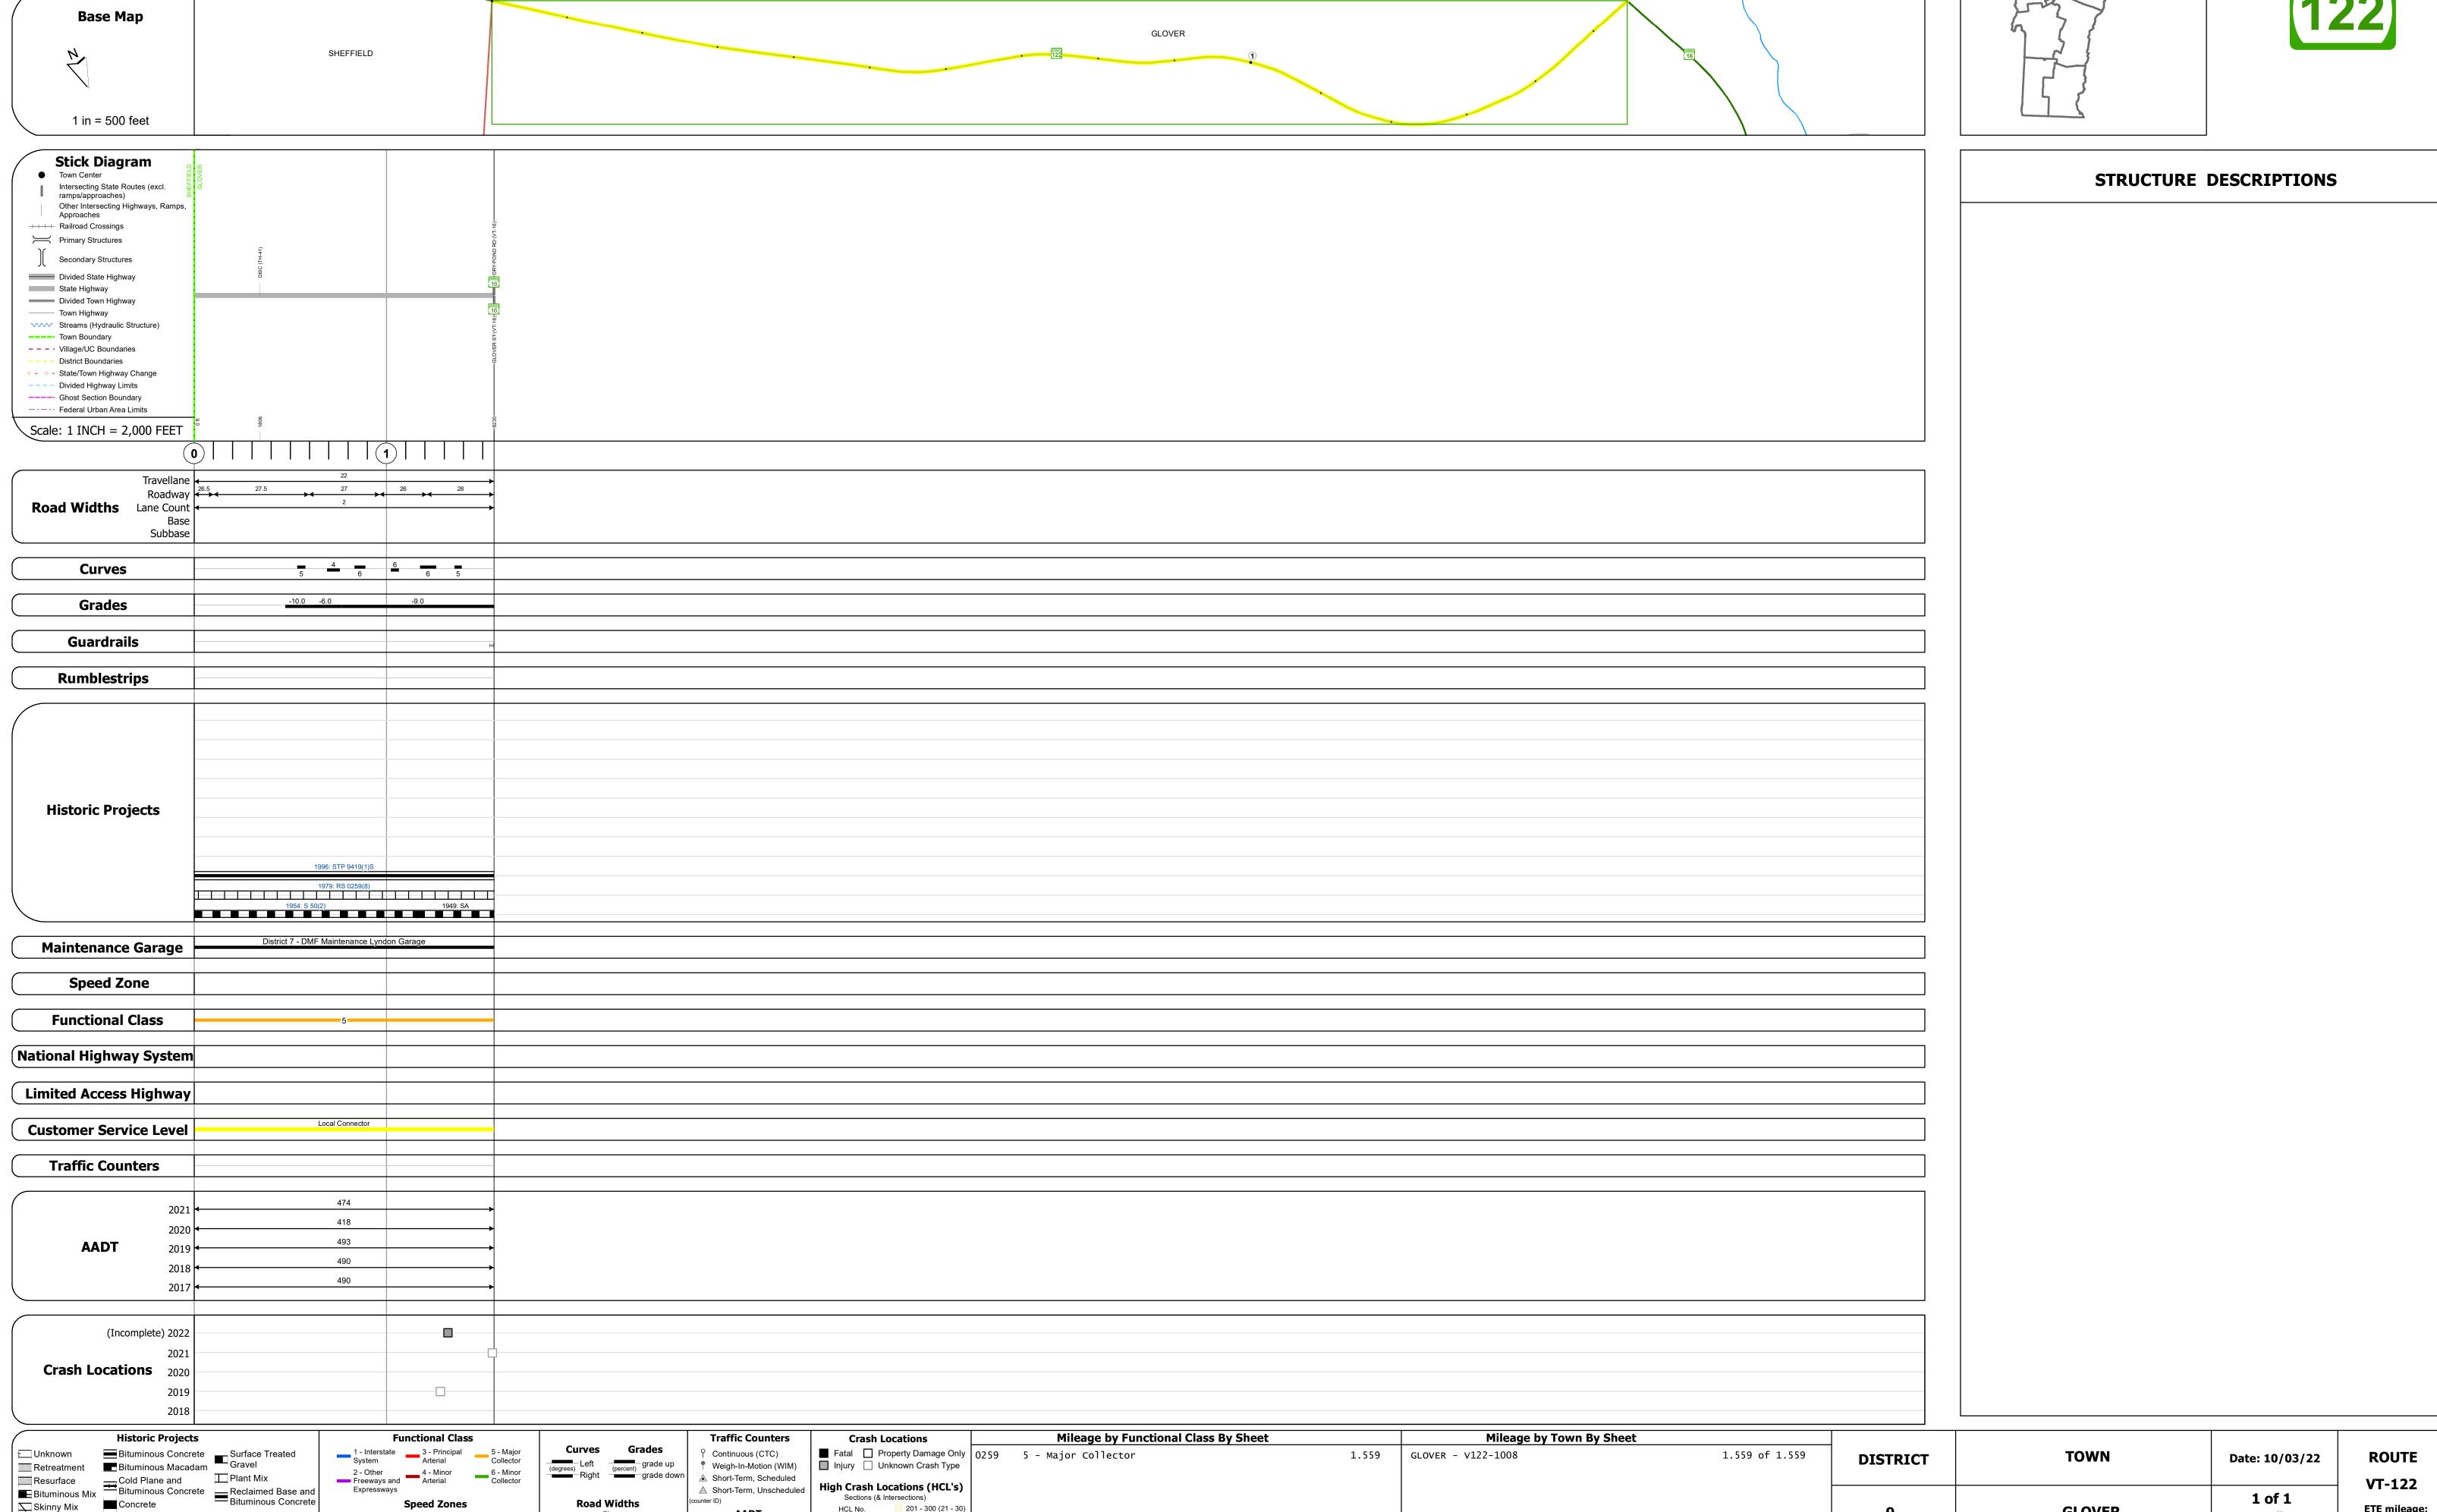

Page Total Mileage: 1.559 mi

Skinny Mix Concrete

GLOVER