
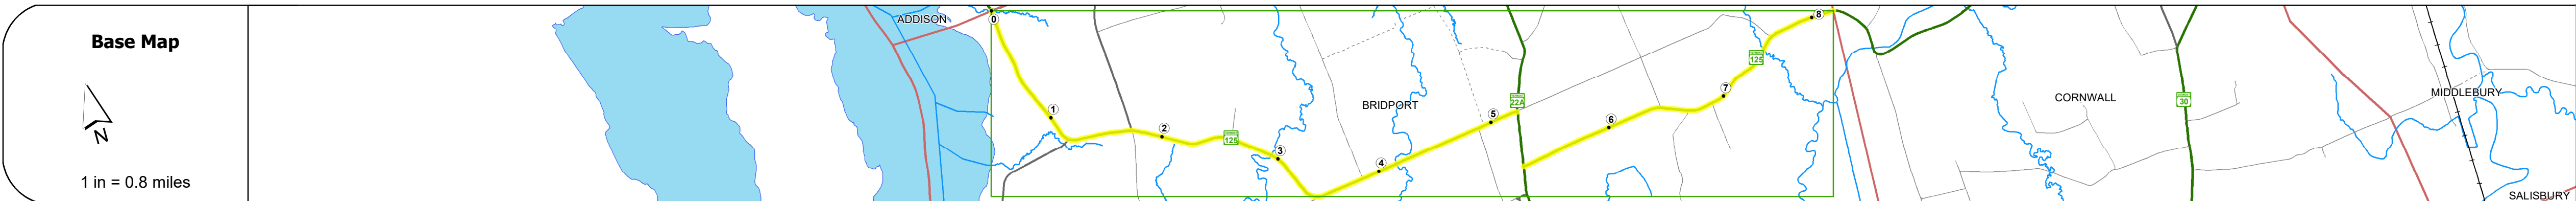


DISTRICT	TOWN	ROUTE
5	BRIDPORT	VT-125

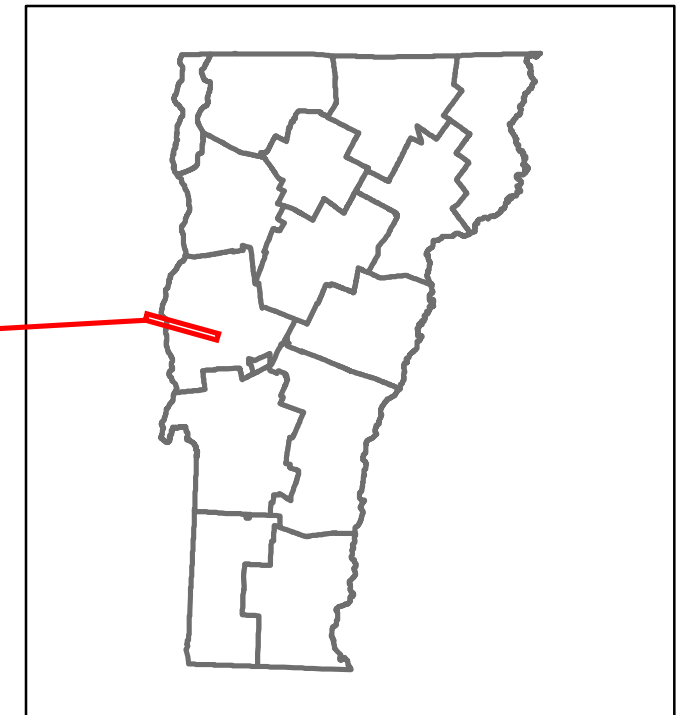

Road Widths	Travellane Roadway Lane Count Base Subbase	23 22 23 22 23 20 24 23 24 23 22 23 22 24 20 28
Curves		4 8 0 5 4 8 5 0 6 0 4 6 7
Grades		-7.0 +8.0 -3.0 -6.0 +13.0 -5.0 +5.0 -4.0 -6.0 +9.0
Guardrails		
Rumblestrips		
Historic Projects		1977: RS 0172(2) 1970: Unknown 1954: APP 13054 1936: PWA 1020-P 1946: ST 2015: STP CULV(29) 1996: District 2001: BHF 0172(7)S 1996: District 1996: STP 9471(1)S 1985: RS 0172(1) 1970: Unknown 1949: S 99(1)
Maintenance Garage		District 5 - DMF Maintenance Middlebury Garage
Speed Zone		
Functional Class		5
National Highway System		
Limited Access Highway		
Customer Service Level		Local Connector
Traffic Counters		A144
AADT		2021: 1517 2020: 1339 2019: 1581 2018: 1600 2017: 1500
Crash Locations		(Incomplete) 2022 2021 2020 2019 2018

STRUCTURE DESCRIPTIONS

Bridge 2:
Culvert - 2015
Structure No. 300172000201021
Length: 20'
Facility Carried: VT125
Structure Type: SEGMENTAL RC BOX
Features Intersected: WEST BR DEAD CREEK
Maintenance/Ownership: State

Bridge 3:
Other - 1936
Structure No. 200172000301022
Length: 49'
Height: 5.33'
Width: 2.5'
Facility Carried: VT 00125 ML
Structure Type: T-BM WID W PS SLAB
Features Intersected: E. BR. DEAD CREEK
Surface: Bituminous
Maintenance/Ownership: State

Bridge 5:
Culvert - 2015
Structure No. 300172000501021
Length: 22'
Facility Carried: VT125
Structure Type: SEGMENTAL RC BOX
Features Intersected: DRAINAGE BROOK
Maintenance/Ownership: State

Bridge 7:
Culvert - 1945
Structure No. 300172000701021
Length: 12'
Under Clearance: 1.0'
Facility Carried: VT125
Structure Type: CGMPP
Features Intersected: BROOK
Maintenance/Ownership: State

Bridge 8:
Culvert - 1949
Structure No. 300172000801021
Length: 8'
Facility Carried: VT125
Structure Type: CGMPP
Features Intersected: DRAINAGE BROOK
Maintenance/Ownership: State

Historic Projects <ul style="list-style-type: none"> Unknown Retreatment Resurface Bituminous Mix Skinny Mix Bituminous Seal 	Functional Class <ul style="list-style-type: none"> 1 - Interstate System 2 - Other Freeways and Expressways 3 - Principal Arterial 4 - Minor Arterial 5 - Major Collector 6 - Minor Collector 	Curves <ul style="list-style-type: none"> Left (degrees) Right (degrees) 	Grades <ul style="list-style-type: none"> Special grade up Special grade down 	Traffic Counters <ul style="list-style-type: none"> Continuous (CTC) Weight-In-Motion (WIM) Short-Term, Scheduled Short-Term, Unscheduled 	Crash Locations <ul style="list-style-type: none"> Fatal Injury Property Damage Only Unknown Crash Type 	Mileage by Functional Class By Sheet 0172 5 - Major collector 8.189	Mileage by Town By Sheet BRIDPORT - V125-0102 Ghost Section - (VT-22A, MM 3.788 to 3.330) 8.189 of 8.189	DISTRICT 5	TOWN BRIDPORT	Date: 10/03/22	ROUTE VT-125 ETE mileage: 1.854 to 10.043
Speed Zones 25 30 35 40 45 50 55 60 65						Page Total Mileage: 8.189 mi		Page Total Mileage: 8.189 mi		1 of 1 TWN mileage: 0.0 to 8.189	