





# Route Log and Progress Chart

**DRAFT**

Please Note: Errors and Omissions May Exist.  
Contact the VTrans Mapping Section with questions or concerns.

DISTRICT	TOWN	ROUTE
8	ALBURGH	VT-129

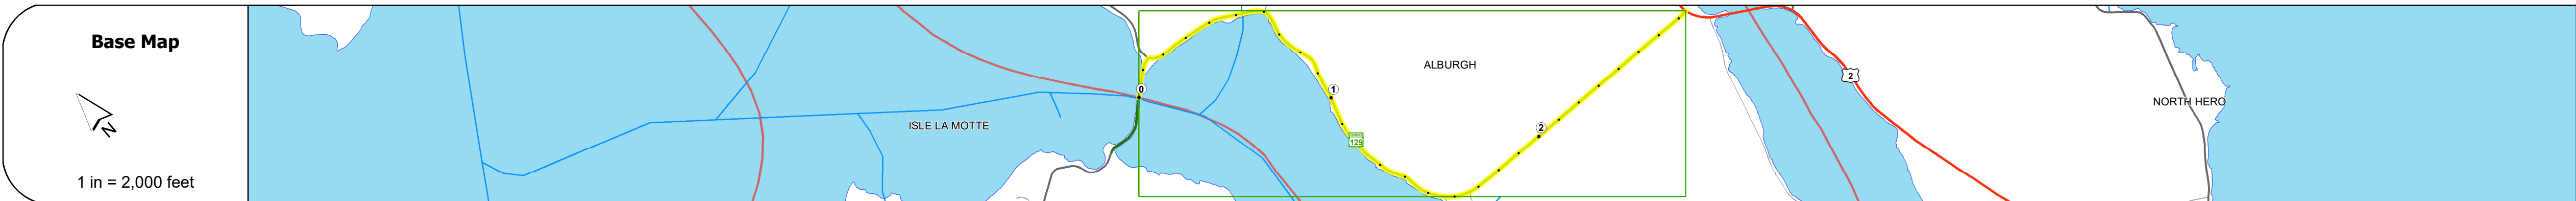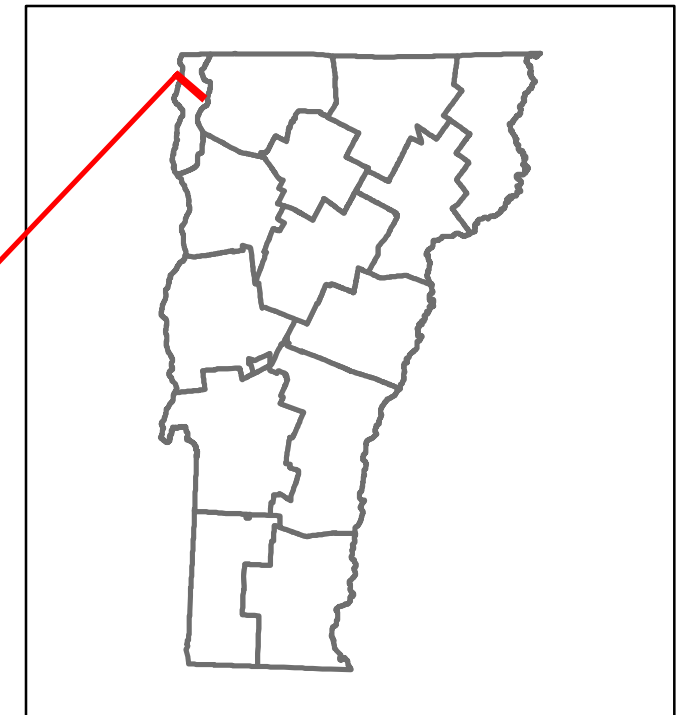

## STRUCTURE DESCRIPTIONS

Bridge 2:  
Slab - 1954  
Structure No. 300290000207011  
Length: 9'  
Width: 2.8'  
Facility Carried: VT129  
Structure Type: CONCRETE SLAB  
Features Intersected: DRY BROOK  
Surface: Bituminous  
Maintenance/Ownership: State

<b>Road Widths</b>	Travellane: 23, 20, 23, 24 Roadway: 23, 20, 23, 24 Lane Count: 2, 2, 2, 2 Base: 23, 20, 23, 24 Subbase: 23, 20, 23, 24
<b>Curves</b>	15, 7, 13, 12, 4, 6, 8, 12, 6
<b>Grades</b>	+13.0, -5.0, -5.0
<b>Guardrails</b>	None
<b>Rumblestrips</b>	None
<b>Historic Projects</b>	1991: FMA 9228 1983: HMA 242 1981: Unknown 1977: Unknown 1972: Unknown 1972: Unknown 1966: Unknown 1960: Unknown 1956: ST 140-N 1957: Unknown 1956: ST 140-N 1954: ST 240-M 1956: ST 140-N 1954: ST 240-M
<b>Maintenance Garage</b>	District 8 - DMF Maintenance Highgate Garage
<b>Speed Zone</b>	40
<b>Functional Class</b>	5
<b>National Highway System</b>	None
<b>Limited Access Highway</b>	None
<b>Customer Service Level</b>	Local Connector
<b>Traffic Counters</b>	GT12
<b>AADT</b>	2021: 951 2020: 839 2019: 991 2018: 1100, 860, 990 2017: 1000, 840, 960
<b>Crash Locations</b>	(Incomplete) 2022, 2021, 2020, 2019, 2018

<b>Historic Projects</b> Bituminous Concrete, Retreatment, Resurface, Bituminous Mix, Skiny Mix, Bituminous Seal, Surface Treated Gravel, Plant Mix, Reclaimed Base and Bituminous Concrete, Concrete, Gravel	<b>Functional Class</b> 1- Interstate System, 2- Other Freeways and Expressways, 3- Principal Arterial, 4- Minor Arterial, 5- Major Collector, 6- Minor Collector	<b>Curves</b> Left, Right, Grades (up/down), Road Widths (ft)	<b>Traffic Counters</b> Continuous (CTC), Weigh-In-Motion (WIM), Short-Term, Scheduled, Short-Term, Unscheduled	<b>Crash Locations</b> Fatal, Injury, Property Damage Only, Unknown Crash Type, High Crash Locations (HCL's)	<b>Mileage by Functional Class By Sheet</b> 0290 5 - Major Collector 2.739	<b>Mileage by Town By Sheet</b> ALBURGH - V129-0701 2.739 of 2.739	<b>DISTRICT</b> 8	<b>TOWN</b> ALBURGH	<b>Date:</b> 10/03/22	<b>ROUTE</b> VT-129 ETE mileage: 0.406 to 3.145
Indicated plans available - <a href="http://vtransmap01.aot.state.vt.us/p/dcr/D/webstore/">http://vtransmap01.aot.state.vt.us/p/dcr/D/webstore/</a>						<b>Page Total Mileage:</b> 2.739 mi	<b>Page Total Mileage:</b> 2.739 mi	<b>1 of 1</b> TWN mileage: 0.0 to 2.739		

For More Information Contact - Vermont Agency of Transportation, Policy, Planning and Intermodal Development Division - Mapping Section, 219 North Main Street, Barre, VT 05641 Telephone: 802-828-2600.