














# Route Log and Progress Chart


**DRAFT**

Please Note: Errors and Omissions May Exist.  
Contact the VTrans Mapping Section with questions or concerns.

|          |      |        |
|----------|------|--------|
| DISTRICT | TOWN | ROUTE  |
| 9        | JAY  | VT-242 |

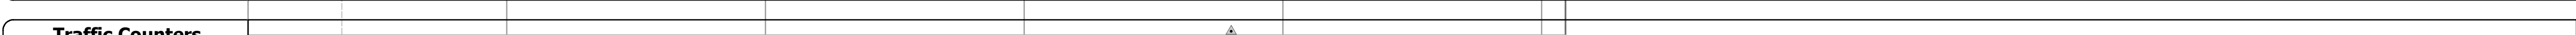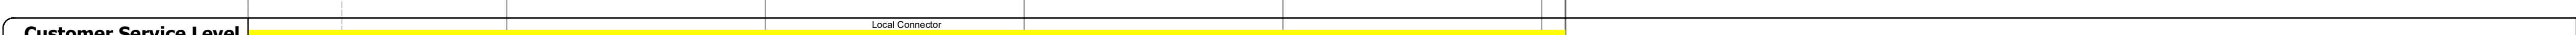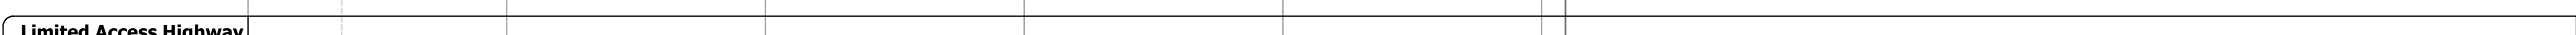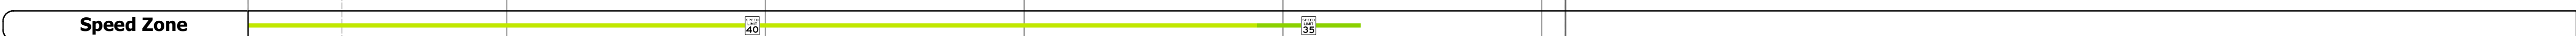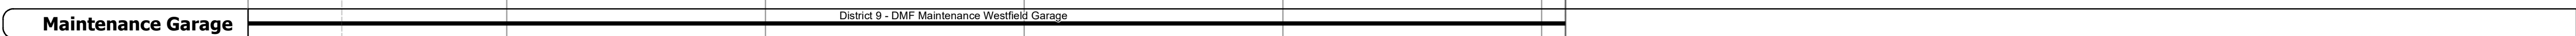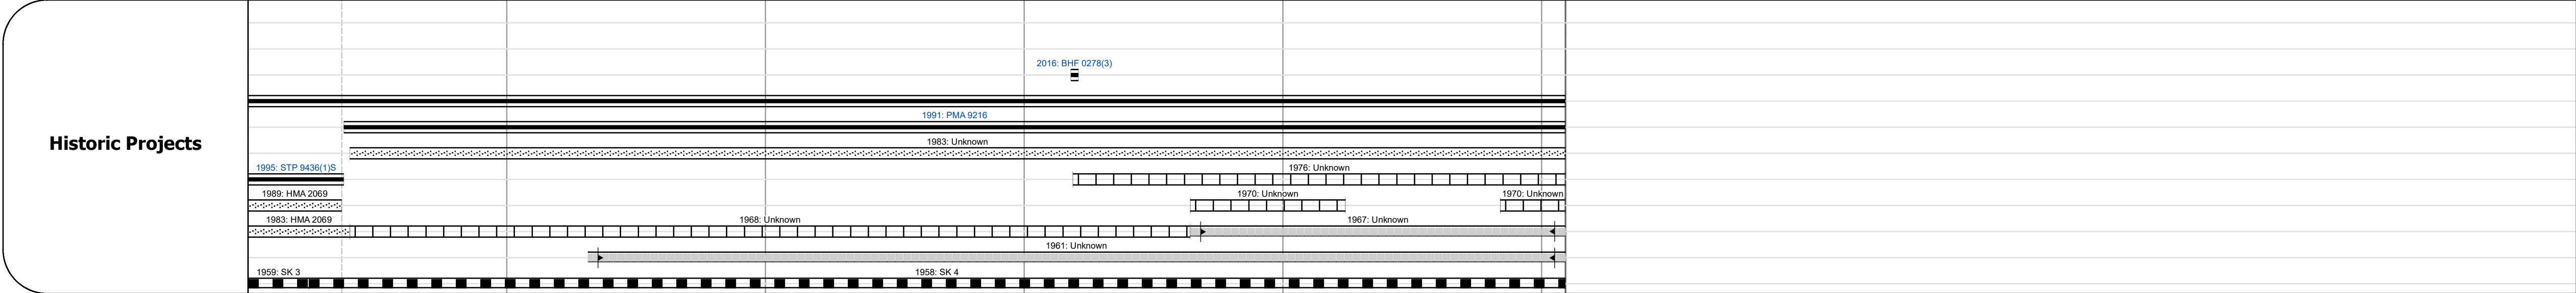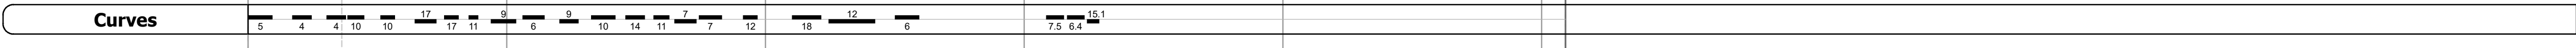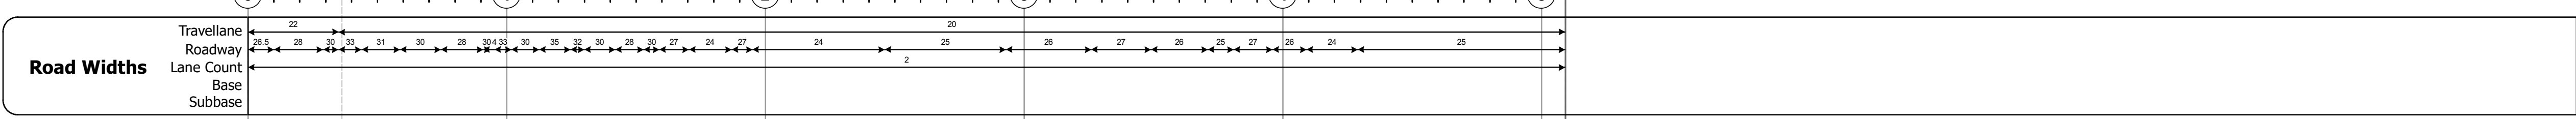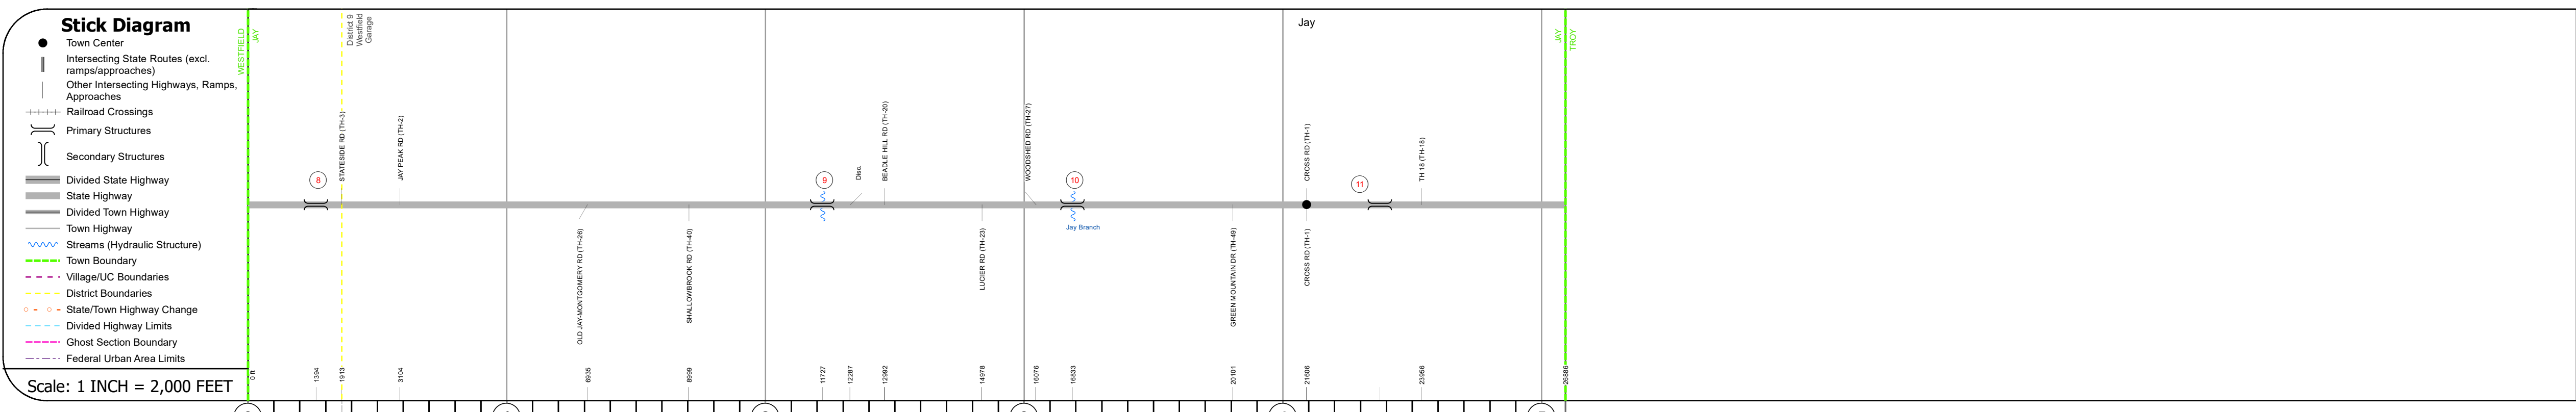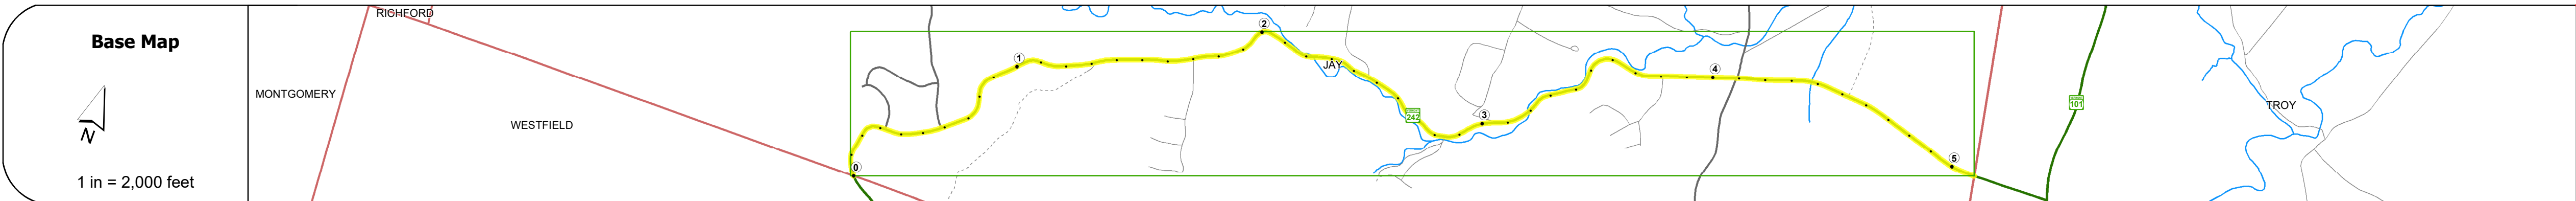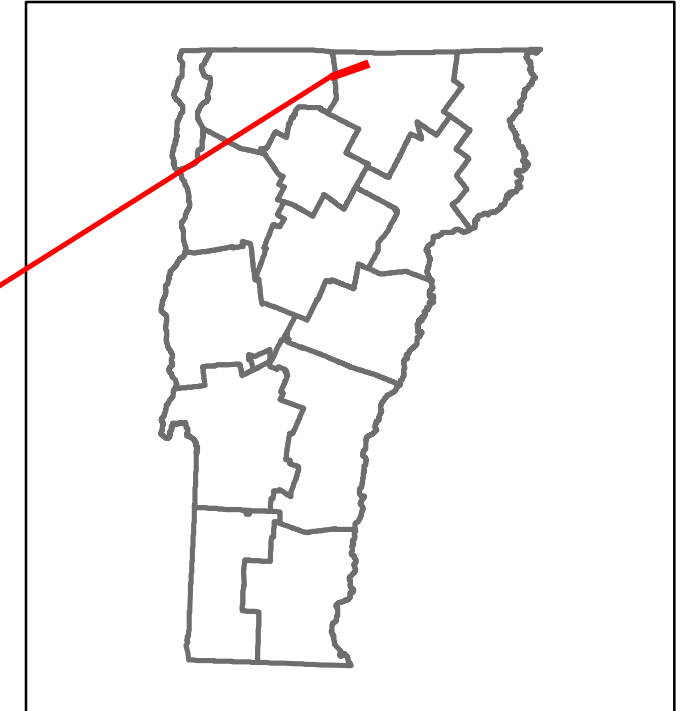

| Year | Section 89 | Section 88 | Section 166 |
|------|------------|------------|-------------|
| 2021 | 1190       | 1576       | 1459        |
| 2020 | 1050       | 1391       | 1288        |
| 2019 | 1240       | 1642       | 1521        |
| 2018 | 1200       | 1600       | 1300        |
| 2017 | 1200       | 1600       | 1300        |

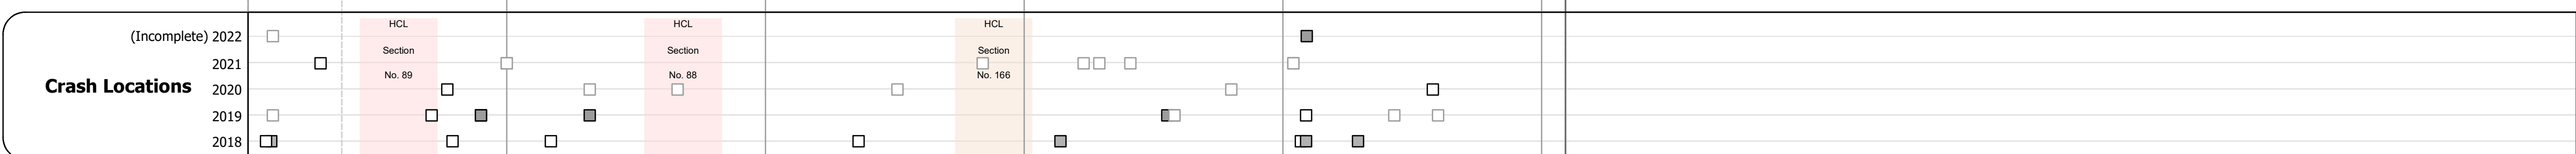

## STRUCTURE DESCRIPTIONS

- Bridge 8:**  
Culvert - 1958  
Structure No. 301012000810121  
Length: 6'  
Facility Carried: VT242  
Structure Type: ACCGMPP  
Features Intersected: BROOK  
Maintenance/Ownership: State
- Bridge 9:**  
Stringer/multi-beam or girder - 1934  
Structure No. 200278000910122  
Length: 60'  
Height: 5.33'  
Width: 2.9'  
Facility Carried: VT 00242 ML  
Structure Type: ROLLED-BEAM  
Features Intersected: JAY BRANCH  
Surface: Bituminous  
Maintenance/Ownership: State
- Bridge 10:**  
Stringer/multi-beam or girder - 2017  
Structure No. 200278001010122  
Length: 50'  
Height: 5.33'  
Width: 3.0'  
Facility Carried: VT 00242 ML  
Structure Type: GALV ROLLED BEAM  
Features Intersected: JAY BRANCH  
Surface: Bituminous  
Maintenance/Ownership: State
- Bridge 11:**  
Culvert - 2016  
Structure No. 301012001110121  
Length: 10'  
Facility Carried: VT242  
Structure Type: SEGMENTAL RC BOX  
Features Intersected: BROOK  
Maintenance/Ownership: State

|   |   |   |   |   |   |                                                                               |                                                                   |                                     |                    |                                            |                                                        |
|---|---|---|---|---|---|-------------------------------------------------------------------------------|-------------------------------------------------------------------|-------------------------------------|--------------------|--------------------------------------------|--------------------------------------------------------|
| <b>Historic Projects</b><br><ul style="list-style-type: none"> <li>Unknown</li> <li>Retreatment</li> <li>Resurface</li> <li>Bituminous Mix</li> <li>Skinny Mix</li> <li>Bituminous Seal</li> </ul> | <b>Functional Class</b><br><ul style="list-style-type: none"> <li>1 - Interstate System</li> <li>2 - Other Freeways and Expressways</li> <li>3 - Principal Arterial</li> <li>4 - Minor Arterial</li> <li>5 - Major Collector</li> <li>6 - Minor Collector</li> </ul> | <b>Curves</b><br><ul style="list-style-type: none"> <li>Left (degrees)</li> <li>Right (degrees)</li> </ul> | <b>Grades</b><br><ul style="list-style-type: none"> <li>Up (percent)</li> <li>Down (percent)</li> </ul> | <b>Traffic Counters</b><br><ul style="list-style-type: none"> <li>Continuous (CTC)</li> <li>Weight-In-Motion (WIM)</li> <li>Short-Term, Scheduled</li> <li>Short-Term, Unscheduled</li> </ul> | <b>Crash Locations</b><br><ul style="list-style-type: none"> <li>Fatal</li> <li>Injury</li> <li>Property Damage Only</li> <li>Unknown Crash Type</li> </ul> | <b>Mileage by Functional Class By Sheet</b><br>0278 5 - Major Collector 5.092 | <b>Mileage by Town By Sheet</b><br>JAY - V242-1012 5.092 of 5.092 | <b>DISTRICT</b><br>9                | <b>TOWN</b><br>JAY | <b>Date:</b> 10/03/22                      | <b>ROUTE</b><br>VT-242<br>ETE mileage: 7,468 to 12,556 |
| <b>Speed Zones</b><br>25 30 35 40 45 50 55 60 65   |   |   |   |   |   | <b>Page Total Mileage: 5.092 mi</b>                                           |                                                                   | <b>Page Total Mileage: 5.092 mi</b> |                    | <b>1 of 1</b><br>TWN mileage: 0.0 to 5.092 |                                                        |

For More Information Contact - Vermont Agency of Transportation, Policy, Planning and Intermodal Development Division - Mapping Section, 219 North Main Street, Barre, VT 05641 Telephone: 802-828-2600.