




Route Log and Progress Chart

DRAFT


Please Note: Errors and Omissions May Exist.
Contact the VTrans Mapping Section with questions or concerns.

DISTRICT	TOWN	ROUTE
1	ARLINGTON	VT-313

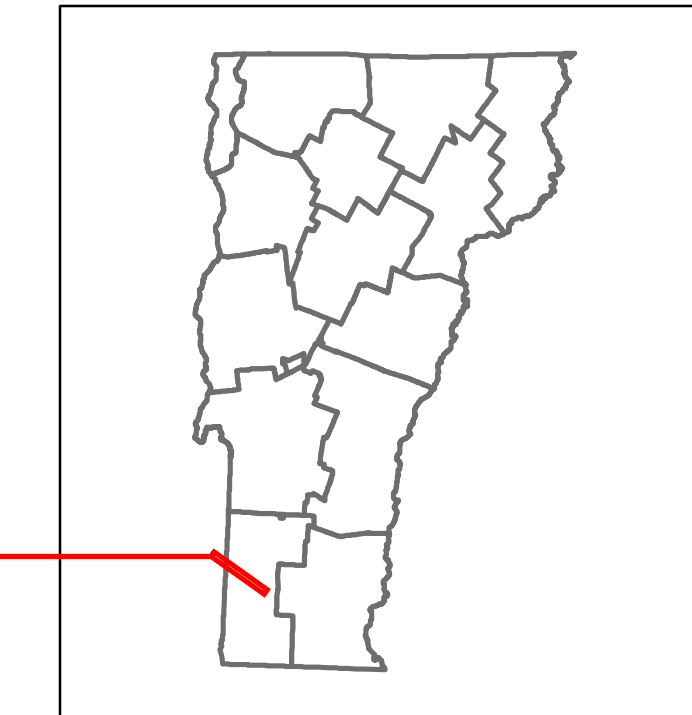

Base Map

1 in = 0.7 miles

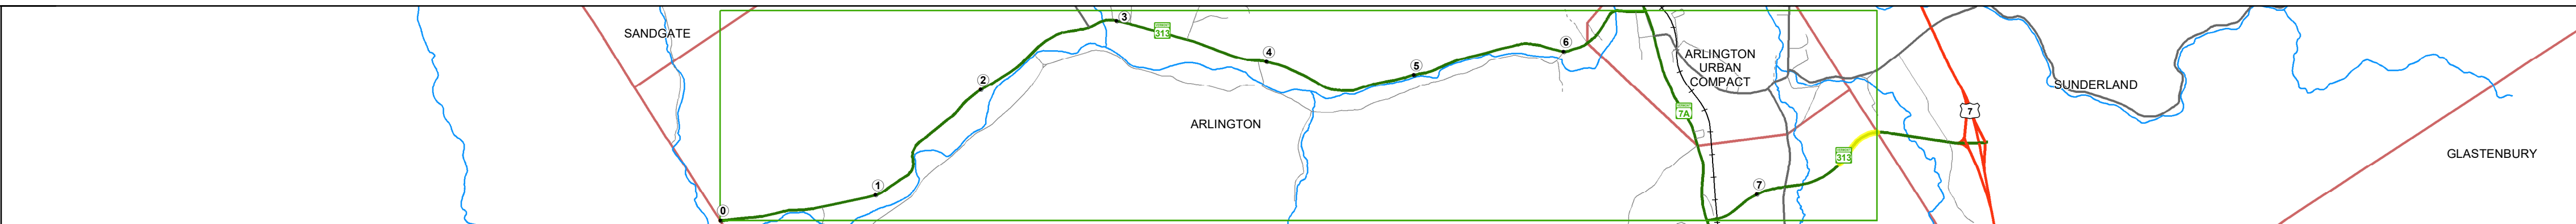

Stick Diagram

- Town Center
- Intersecting State Routes (excl. ramps/approaches)
- Other Intersecting Highways, Ramps, Approaches
- Railroad Crossings
- Primary Structures
- Secondary Structures
- Divided State Highway
- State Highway
- Divided Town Highway
- Town Highway
- Streams (Hydraulic Structure)
- Town Boundary
- Village/IC Boundaries
- District Boundaries
- State/Town Highway Change
- Divided Highway Limits
- Ghost Section Boundary
- Federal Urban Area Limits

Scale: 1 INCH = 2,000 FEET



STRUCTURE DESCRIPTIONS

Road Widths

Travellane	22
Roadway	42
Lane Count	2
Base	3" P.M.
Subbase	24" Crushed Gravel

Curves

Radius	5
Rate	2.5

Grades

Grade	+5.04
-------	-------

Guardrails

Guardrail	
-----------	--

Rumblestrips

Rumblestrips	
--------------	--

Historic Projects

Project	2005 STP 2223/118
Project	1979 F 313-1101

Maintenance Garage

Maintenance Garage	
--------------------	--

Speed Zone

Speed Zone	
------------	--

Functional Class

Functional Class	4
------------------	---

National Highway System

National Highway System	
-------------------------	--

Limited Access Highway

Limited Access Highway	Partial
------------------------	---------

Customer Service Level

Customer Service Level	Regional Corridor
------------------------	-------------------

Traffic Counters

Traffic Counters	
------------------	--

AADT

Year	2021	3021
Year	2020	2666
Year	2019	3147
Year	2018	2600
Year	2017	2700

Crash Locations

Year	(Incomplete) 2022	
Year	2021	
Year	2020	
Year	2019	
Year	2018	

<p>Historic Projects</p> <ul style="list-style-type: none"> Unknown Retreatment Resurface Bituminous Mix Skinny Mix Bituminous Seal <p>Surface Treated</p> <ul style="list-style-type: none"> Gravel Plant Mix Reclaimed Base and Bituminous Concrete <p>Concrete</p> <ul style="list-style-type: none"> Concrete Gravel <p>Indicated plans available - http://vtransmap01.aot.state.vt.us/rp/dcr/DWebstore/</p>	<p>Functional Class</p> <ul style="list-style-type: none"> 1 - Interstate System 2 - Other 3 - Principal Arterial 4 - Minor Arterial 5 - Major Collector 6 - Minor Collector <p>Speed Zones</p> <table border="1"> <tr> <td>25</td><td>30</td><td>35</td><td>40</td><td>45</td><td>50</td><td>55</td><td>60</td><td>65</td> </tr> </table>	25	30	35	40	45	50	55	60	65	<p>Curves</p> <ul style="list-style-type: none"> Left (degrees) Right <p>Grades</p> <ul style="list-style-type: none"> Left (percent) grade up Right (percent) grade down <p>Road Widths</p> <p>(ft)</p>	<p>Traffic Counters</p> <ul style="list-style-type: none"> Continuous (CTC) Weight-In-Motion (WIM) Short-Term, Scheduled Short-Term, Unscheduled <p>Crash Locations</p> <ul style="list-style-type: none"> Fatal Injury Property Damage Only Unknown Crash Type <p>High Crash Locations (HCL's)</p> <p>Sections (& Intersections)</p> <table border="1"> <tr> <td>HCL No.</td> <td>1 - 100 (1 - 10)</td> <td>201 - 300 (21 - 30)</td> </tr> <tr> <td></td> <td>101 - 200 (11 - 20)</td> <td>301 - 400 (31 - 40)</td> </tr> <tr> <td></td> <td>401 - 800 (41 - 113)</td> <td></td> </tr> </table>	HCL No.	1 - 100 (1 - 10)	201 - 300 (21 - 30)		101 - 200 (11 - 20)	301 - 400 (31 - 40)		401 - 800 (41 - 113)		<p>Mileage by Functional Class By Sheet</p> <table border="1"> <tr> <td>319-1 4 - Minor Arterial</td> <td>0.325</td> </tr> </table> <p>Page Total Mileage: 0.325 mi</p>	319-1 4 - Minor Arterial	0.325	<p>Mileage by Town By Sheet</p> <table border="1"> <tr> <td>ARLINGTON - V313-0201</td> <td>0.325 of 7.908</td> </tr> </table> <p>Page Total Mileage: 0.325 mi</p>	ARLINGTON - V313-0201	0.325 of 7.908	<p>DISTRICT</p> <p>1</p>	<p>TOWN</p> <p>ARLINGTON</p>	<p>Date: 10/03/22</p> <p>2 of 2</p> <p>TWN mileage: 7.583 to 7.908</p>	<p>ROUTE</p> <p>VT-313</p> <p>ETE mileage: 7.583 to 7.908</p>
		25	30	35	40	45	50	55	60	65																					
HCL No.	1 - 100 (1 - 10)	201 - 300 (21 - 30)																													
	101 - 200 (11 - 20)	301 - 400 (31 - 40)																													
	401 - 800 (41 - 113)																														
319-1 4 - Minor Arterial	0.325																														
ARLINGTON - V313-0201	0.325 of 7.908																														