
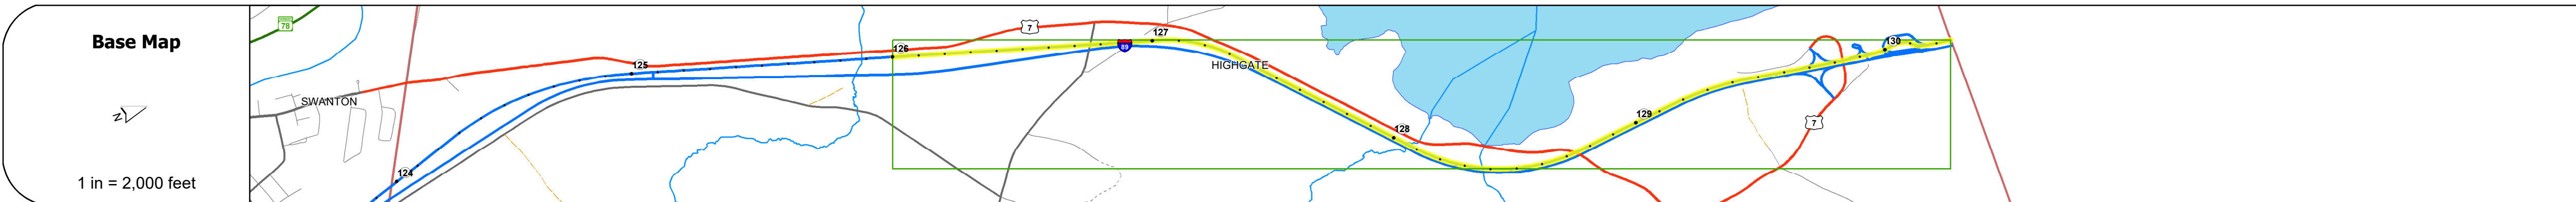


DISTRICT	TOWN	ROUTE
8	HIGHGATE	I-89

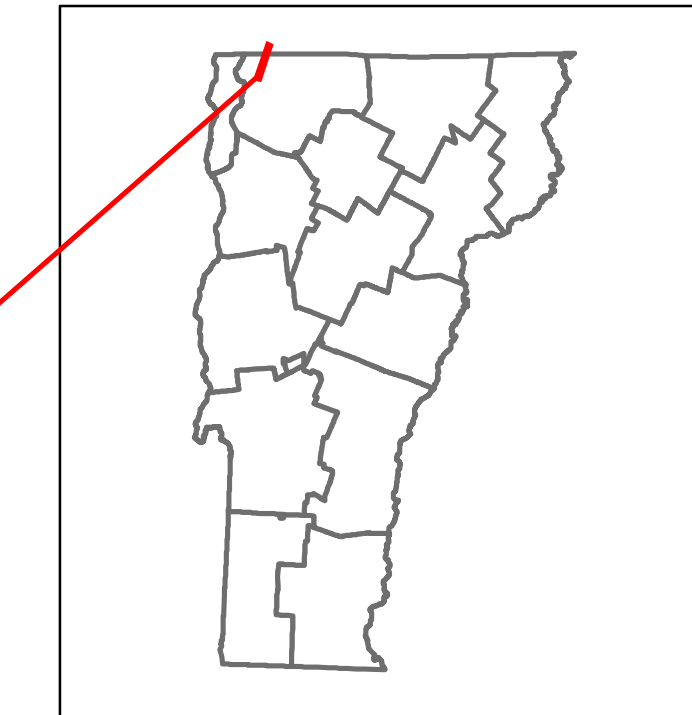

Road Widths	Travellane Roadway Lane Count Base Subbase	24 38 2 Two 2 1/2" Crushed Stone Base Courses 3" Crushed Rock
Curves		
Grades		+3
Guardrails		
Rumblestrips		
Historic Projects		2010: IM BRNT(4) 2008: IM SURF(5) 2000: IM 089-3(24) 1979: I 89-3(51) 1985: I 89-3(7) D2 STAGE 1 2012: IM3 SIGN (17) 1985: I 89-3(8) 1985: I 89-3(26)
Maintenance Garage		District 8 - HWY Maintenance Highgate Garage
Speed Zone		
Functional Class		1
National Highway System		NHS - Interstate
Limited Access Highway		Full
Traffic Counters		
Customer Service Level		Interstate Or Divided Highway
AADT Counts	2018 2017 2016 2015 2014	
Crash Locations	2018 2017 2016 2015 2014	

STRUCTURE DESCRIPTIONS

Bridge 99:
Stringer/multi-beam or girder - 1965
Structure No. 2006090D9906091
Length: 285'
Facility Carried: TR 01
Structure Type: 5 SPAN ROLLED BEAM
Features Intersected: I 89 UNDER TH NO 1

Culvert 99.3:
Culvert - 1965
Structure No. 30008999-306091
Length: 10'
Under Clearance: 6.58'
Facility Carried: I89
Structure Type: CGMPPA W CONC INVERT
Features Intersected: BROOK
Maintenance: State

Bridge 100S:
Stringer/multi-beam or girder - 1965
Structure No. 200089100S06092
Length: 297'
Width: 29.8'
Facility Carried: I 89 ML
Structure Type: 3 SPAN ROLLED BEAM
Features Intersected: ROCK RIVER
Surface: Bituminous
Maintenance/Ownership: State

Bridge 101:
Stringer/multi-beam or girder - 1965
Structure No. 200285018306092
Length: 299'
Facility Carried: US 07 ML
Structure Type: 5 SPAN ROLLED BEAM
Features Intersected: I 89 UNDER US 7

Bridge 102:
Stringer/multi-beam or girder - 1965
Structure No. 200285018406092
Length: 254'
Facility Carried: US 07 ML
Structure Type: 4SPAN CONT.ROLLED6M.
Features Intersected: I 89 UNDER US 7

Historic Projects <ul style="list-style-type: none"> Unknown Retreatment Resurface Bituminous Mix Skinny Mix Bituminous Seal 	Functional Class <ul style="list-style-type: none"> 1 - Interstate System 2 - Other Freeways and Expressways 3 - Principal Arterial 4 - Minor Arterial 5 - Major Collector 6 - Minor Collector 	Curves <ul style="list-style-type: none"> Left Right 	Road Widths (ft) Traffic Counters (counter ID) AADT (count)	Crash Locations <ul style="list-style-type: none"> Fatal Injury Property Damage Only Unknown Crash Type 	Mileage by Functional Class By Sheet 89-3 1 - Interstate 4.254	Mileage by Town By Sheet ETE - I089-0000S 4.254 of 130.254	DISTRICT 8	TOWN HIGHGATE	Date: 08/05/19	ROUTE I-89 ETE mileage: 126.0 to 130.254
Indicated plans available - http://vtransmap01.ad.state.vt.us/rp/dpr/DWebstore/						Page Total Mileage: 4.254 mi	Page Total Mileage: 4.254 mi			