
VINS Working to Get You There Vermont Agency of Transportation

## **Route Log and Progress Chart**

	/		
Base Map	36	. 37	BROOKFIELD
z			
1 in = 2,000 feet			38
Stick Diagram     Town Center     Intersecting State Routes (excl.     ramps/approaches)     Other Intersecting Highways, Ramps,			
Approaches ++++++ Railroad Crossings Primary Structures Secondary Structures	189 UNDER TH NO 6		189 OVER TH NO 1
Divided State Highway State Highway			0 8 1
Divided Town Highway     Town Highway	l l		345
Streams (Hydraulic Structure) Town Boundary		с - 1 И С. 1 И	
<ul> <li> · Village/UC Boundaries</li> <li> District Boundaries</li> <li>• - • - State/Town Highway Change</li> </ul>			
Divided Highway Limits     Ghost Section Boundary			
Scale: 1 INCH = 2000 FEET		198512	205696
	6)           3	7)	8
Travellane			
Road Widths Lane Count			
Base Subbase			
Curves			
Grades		5	
	+4.2 +3.4		+4.7
Guardrails			
Rumblestrips			
	2015: IM SURF(54) 2007: IM 089-1(22)		
Historic Projects	1986: IR 089-1(3		
	1973: I 89-1(44) ST 1970: I 89-1(1)		
Maintenance Garage			
Speed Zone			
Functional Class			
National Highway System			
Limited Access Highway			
Traffic Counters			
Customer Service Level			
2018			
2017			
<b>AADT Counts</b> 2016 2015			
2014			
2018			
2017		][	
Crash Locations 2016			][
2015			
Historic Project		Functional Class	Curves Road Widt
Unknown     Bituminous Concre     Bituminous Macad     Definitions	am Gravel System	4 - Minor 6 - Minor	degrees) Left ← (ft) ← Right ← Traffic Coun
Resurface Bituminous Mix Skinny Mix Cold Plane and Bituminous Concrete	Plant Mix     Freeways     Expresswa	and Arterial Collector	Grades
Skinny Mix Concrete Bituminous Seal Gravel		SPEED	percent) grade up AADT grade down (count)

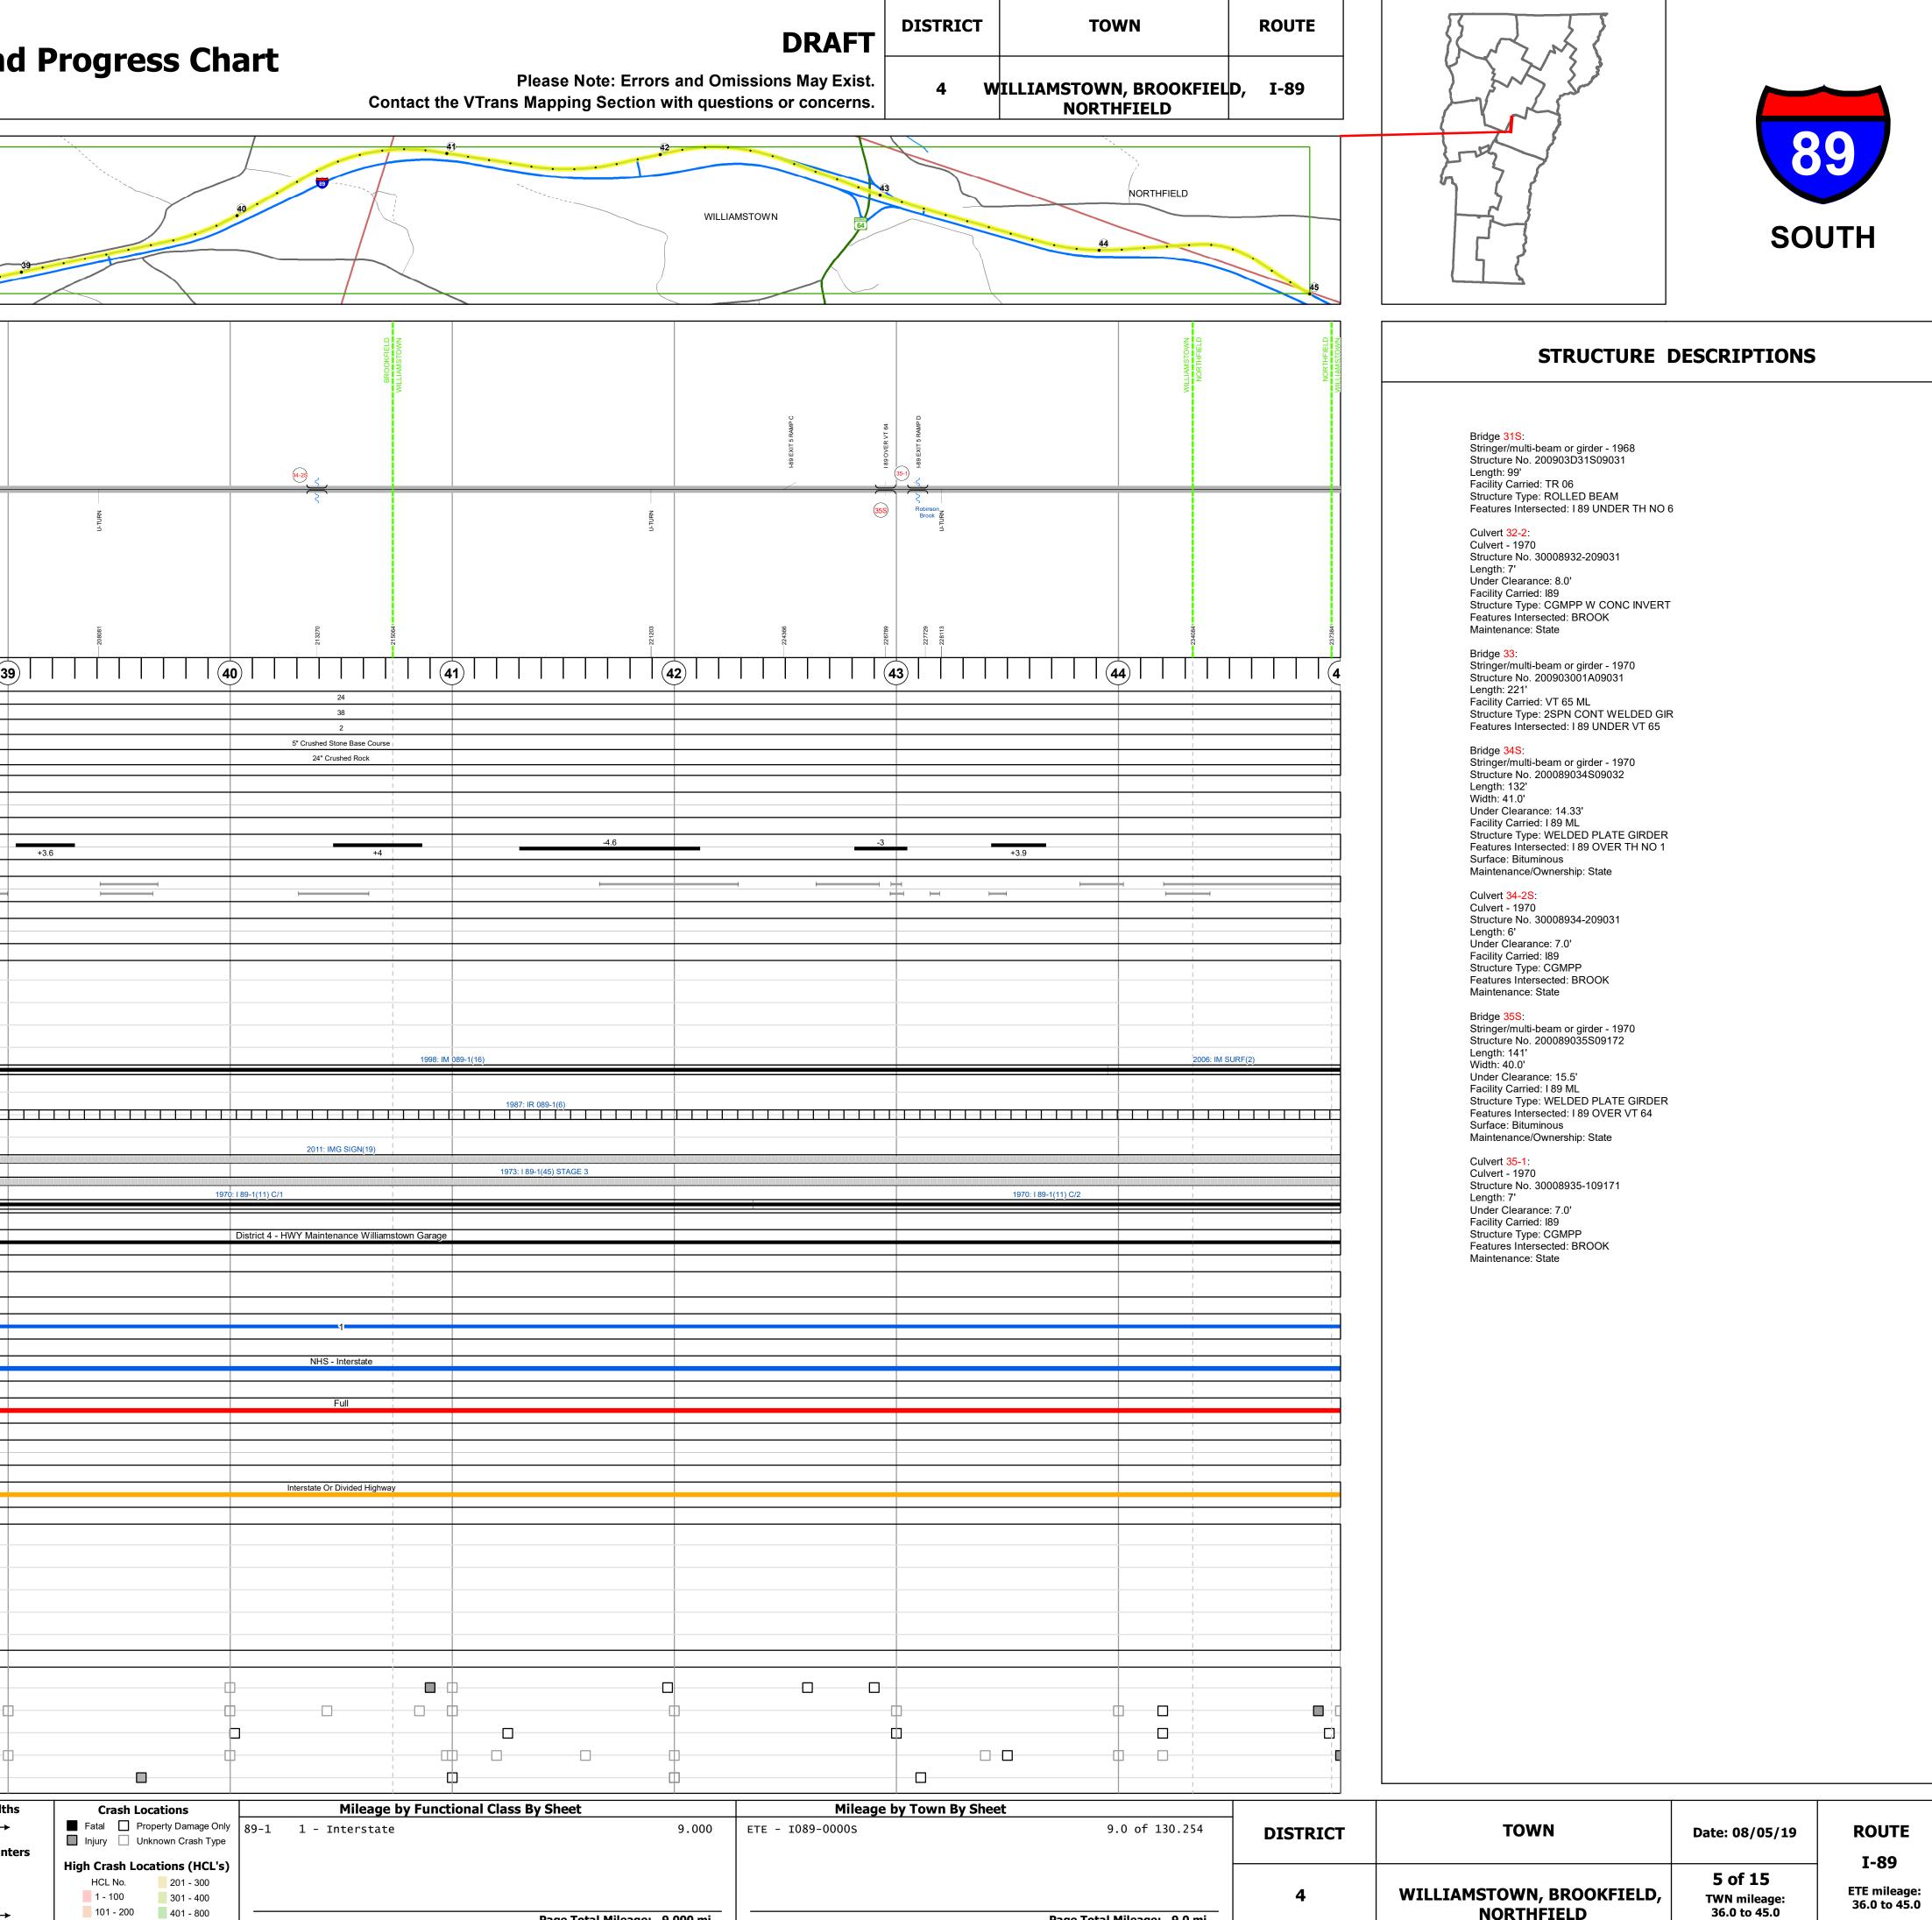

4



Page Total Mileage: 9.0 mi