
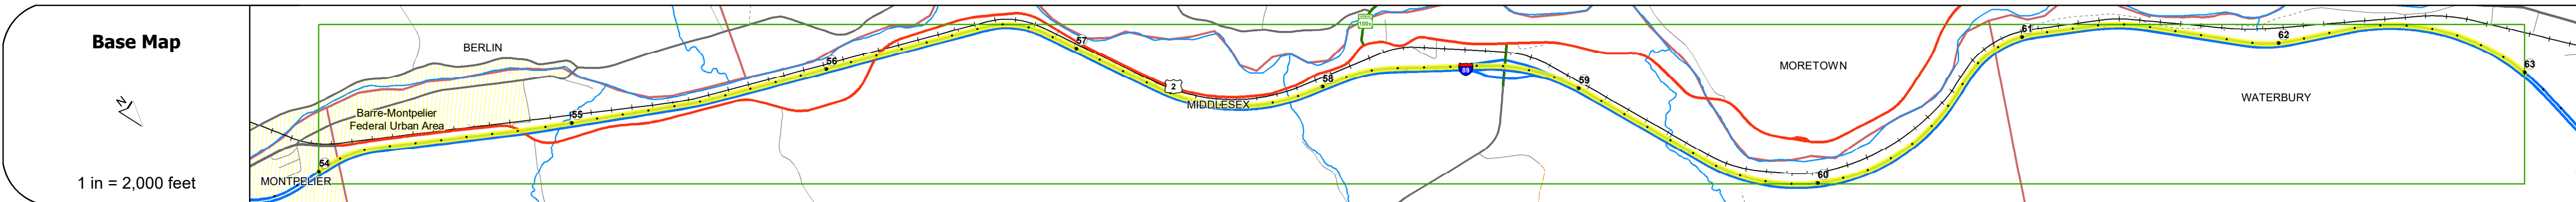


DISTRICT	TOWN	ROUTE
5	WATERBURY, MIDDLESEX, MONTPELIER	I-89

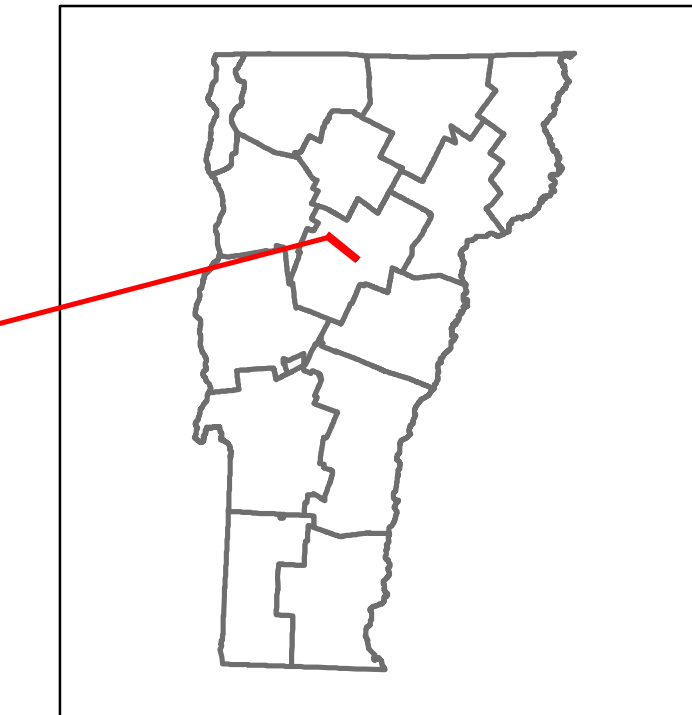

<b>Road Widths</b>	Travellane, Roadway, Lane Count, Base, Subbase	5" Crushed Stone Base Course, 24" Crushed Rock, Two 4" Crushed Stone Base Courses
<b>Curves</b>		3.3, 3
<b>Grades</b>		-3.2, -3.5, +2.2, -2.1, +4.7, -2.1, +3.2, 3.3, +2.7, +2, +3
<b>Guardrails</b>		
<b>Rumblestrips</b>		
<b>Historic Projects</b>		1963: IR 89-2(24) C1, 1970: I 89-2(19), 2011: IMG SIGN(19), 1987: IR DECK(17), 1983: IR 89-2(24) C1, 1986: IR 089-2(6), 1969: I 89-2(18), 1967: Unknown, 1960: I 89-2(3) C3, 1960: I 89-2(3) C4, 1960: I 89-2(4) C1, 1960: I 89-2(4) C2, 1960: I 89-2(4) C3, 1960: I 89-2(5) C1, 2012: IMG SIGN(17), 1960: I 89-2(3) C2
<b>Maintenance Garage</b>		District 5 - HWY Maintenance Middlesex Garage
<b>Speed Zone</b>		
<b>Functional Class</b>		1
<b>National Highway System</b>		NHS - Interstate
<b>Limited Access Highway</b>		Full
<b>Traffic Counters</b>		
<b>Customer Service Level</b>		Interstate Or Divided Highway
<b>AADT Counts</b>	2018, 2017, 2016, 2015, 2014	
<b>Crash Locations</b>	2018, 2017, 2016, 2015, 2014	

### STRUCTURE DESCRIPTIONS

**Bridge 43S:** Stinger/multi-beam or girder - 1960  
Structure No. 200089043S12102  
Length: 205'  
Width: 32.0'  
Under Clearance: 14.5'  
Facility Carried: I 89 ML  
Structure Type: 3 SPN CONT ROLLED BM  
Features Intersected: I 89 OVER US 2  
Surface: Bituminous  
Maintenance/Ownership: State

**Bridge 44:** Stinger/multi-beam or girder - 1960  
Structure No. 200284005512102  
Length: 660'  
Facility Carried: US 02 ML  
Structure Type: STEEL BEAM  
Features Intersected: I 89 UNDER US 2

**Bridge 45S:** Stinger/multi-beam or girder - 1960  
Structure No. 200089045S12102  
Length: 117'  
Width: 42.0'  
Under Clearance: 16.42'  
Facility Carried: I 89 ML  
Structure Type: 3 SPAN STEEL BEAM  
Features Intersected: I 89 OVER MDLSX S.H.  
Surface: Bituminous  
Maintenance/Ownership: State

**Culvert 43-1:** Culvert - 1960  
Structure No. 30008943-112101  
Length: 12'  
Under Clearance: 7.5'  
Facility Carried: I 89  
Structure Type: CGMPPA  
Features Intersected: BROOK  
Maintenance: State

**Culvert 43-2:** Culvert - 1960  
Structure No. 30008943-212101  
Length: 6'  
Under Clearance: 6.0'  
Facility Carried: I 89  
Structure Type: ACCGMPP  
Features Intersected: BROOK  
Maintenance: State

**Culvert 44-2:** Culvert - 1960  
Structure No. 30008944-212101  
Length: 7'  
Under Clearance: 5.0'  
Facility Carried: I 89  
Structure Type: CGMPPA STEEL SLEEVED  
Features Intersected: BROOK  
Maintenance: State

**Culvert 44-4:** Culvert - 1960  
Structure No. 20008944-412102  
Length: 31'  
Facility Carried: I 89 ML  
Structure Type: TWIN CELL RC BOX  
Features Intersected: GREAT BROOK  
Maintenance/Ownership: State

**Culvert 45-1:** Culvert - 1960  
Structure No. 30008945-112101  
Length: 7'  
Under Clearance: 7.5'  
Facility Carried: I 89  
Structure Type: CGMPP  
Features Intersected: BROOK  
Maintenance: State

**Culvert 45-2:** Culvert - 1993  
Structure No. 30008945-212101  
Length: 8'  
Under Clearance: 6.0'  
Facility Carried: I 89  
Structure Type: SEGMENTAL RC BOX  
Features Intersected: BROOK  
Maintenance: State

**Culvert 45-5:** Culvert - 1991  
Structure No. 30008945-512181  
Length: 8'  
Under Clearance: 7.0'  
Facility Carried: I 89  
Structure Type: SEGMENTAL RC BOX  
Features Intersected: BROOK  
Maintenance: State

<b>Historic Projects</b> <ul style="list-style-type: none"> <li>Unknown</li> <li>Retreatment</li> <li>Resurface</li> <li>Bituminous Mix</li> <li>Skinny Mix</li> <li>Bituminous Seal</li> </ul>	<b>Functional Class</b> <ul style="list-style-type: none"> <li>1 - Interstate System</li> <li>2 - Other Freeways and Expressways</li> <li>3 - Principal Arterial</li> <li>4 - Minor Arterial</li> <li>5 - Major Collector</li> <li>6 - Minor Collector</li> </ul>	<b>Curves</b> <ul style="list-style-type: none"> <li>Left</li> <li>Right</li> </ul>	<b>Road Widths</b> <ul style="list-style-type: none"> <li>Traffic Counters (counter ID)</li> <li>AADT (count)</li> </ul>	<b>Crash Locations</b> <ul style="list-style-type: none"> <li>Fatal</li> <li>Injury</li> <li>Property Damage Only</li> <li>Unknown Crash Type</li> </ul>	<b>Mileage by Functional Class By Sheet</b> 89-2 1 - Interstate 9.000 Page Total Mileage: 9.000 mi	<b>Mileage by Town By Sheet</b> ETE - I089-0000S 9.0 of 130.254 Page Total Mileage: 9.0 mi	<b>DISTRICT</b> 5	<b>TOWN</b> WATERBURY, MIDDLESEX, MONTPELIER	<b>Date:</b> 08/05/19 <b>7 of 15</b> <b>TWN mileage:</b> 54.0 to 63.0	<b>ROUTE</b> I-89 <b>ETE mileage:</b> 54.0 to 63.0
--	--	--	---	---	--	--	----------------------	---	---	--