1 - Interstate 3 - Principal 5 - Major System Arterial Collector

Speed Zones

25 30 35 40 45 50 55 60 65

For More Information Contact - Vermont Agency of Transportation, Policy, Planning and Intermodal Development Division - Mapping Section, 1 National Life Drive, Montpelier, VT 05633-5001 Telephone: 802-828-2600.

2 - Other 4 - Minor Arterial

Expressways

Bituminous Concrete
Bituminous Macadam

Surface Treated
Gravel

Indicated plans available - http://vtransmap01.aot.state.vt.us/rp/dpr/DIwebstore

Cold Plane and

Bituminous Concrete

Concrete

Concrete

Concrete

Unknown

Resurface

Bituminous Mix

Skinny Mix Concrete

Bituminous Seal Gravel

Retreatment Bituminous Macadam

Route Log and Progress Chart

DRAFT Please Note: Errors and Omissions May Exist. Contact the VTrans Mapping Section with questions or concerns.

ETE - I089-0000S

9.000


Page Total Mileage: 9.000 mi

9.0 of 130.254

Page Total Mileage: 9.0 mi

DISTRICT

DISTRICT TOWN ROUTE RICHMOND, WILLISTON, I-89 **BOLTON**

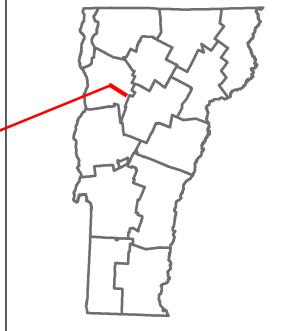



ROUTE

I-89

ETE mileage:

72.0 to 81.0

Date: 08/05/19

9 of 15


TWN mileage:

72.0 to 81.0

TOWN

RICHMOND, WILLISTON,

BOLTON

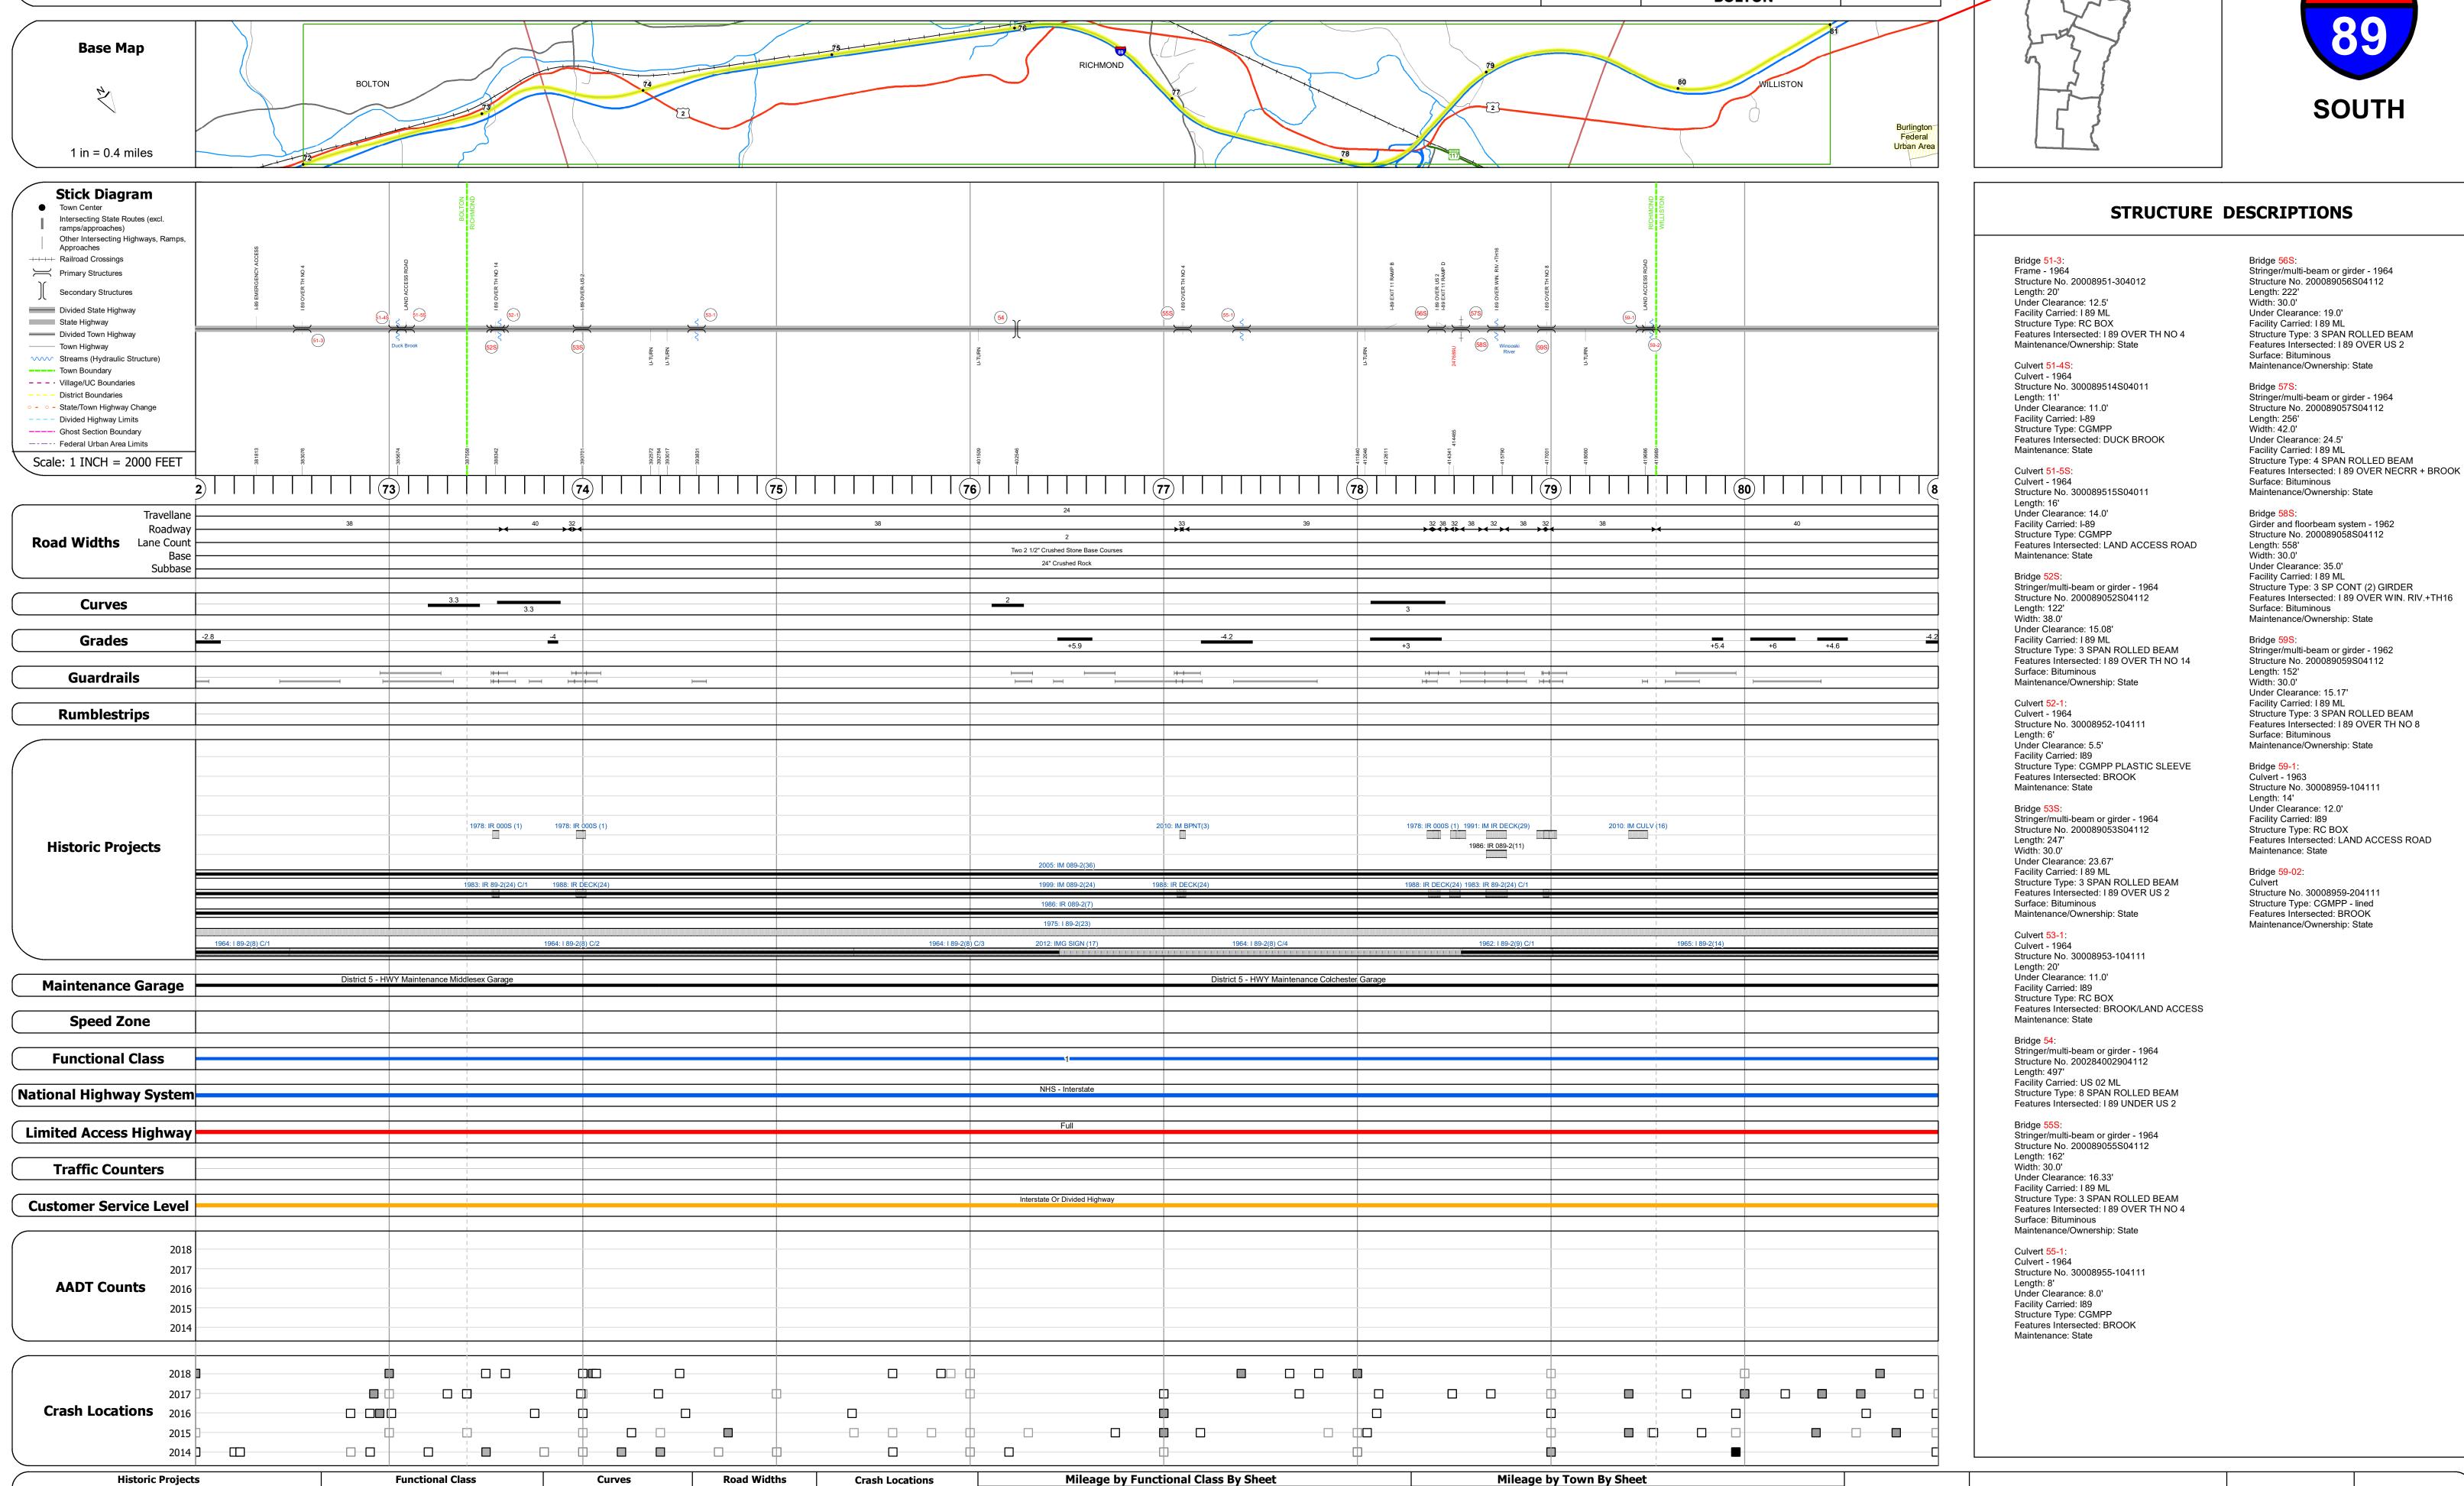

■ Fatal □ Property Damage Only 89-2 1 - Interstate

■ Injury □ Unknown Crash Type

High Crash Locations (HCL's)

1 - 100 301 - 400

101 - 200 401 - 800

HCL No. 201 - 300

Traffic Counters

(percent) grade up