
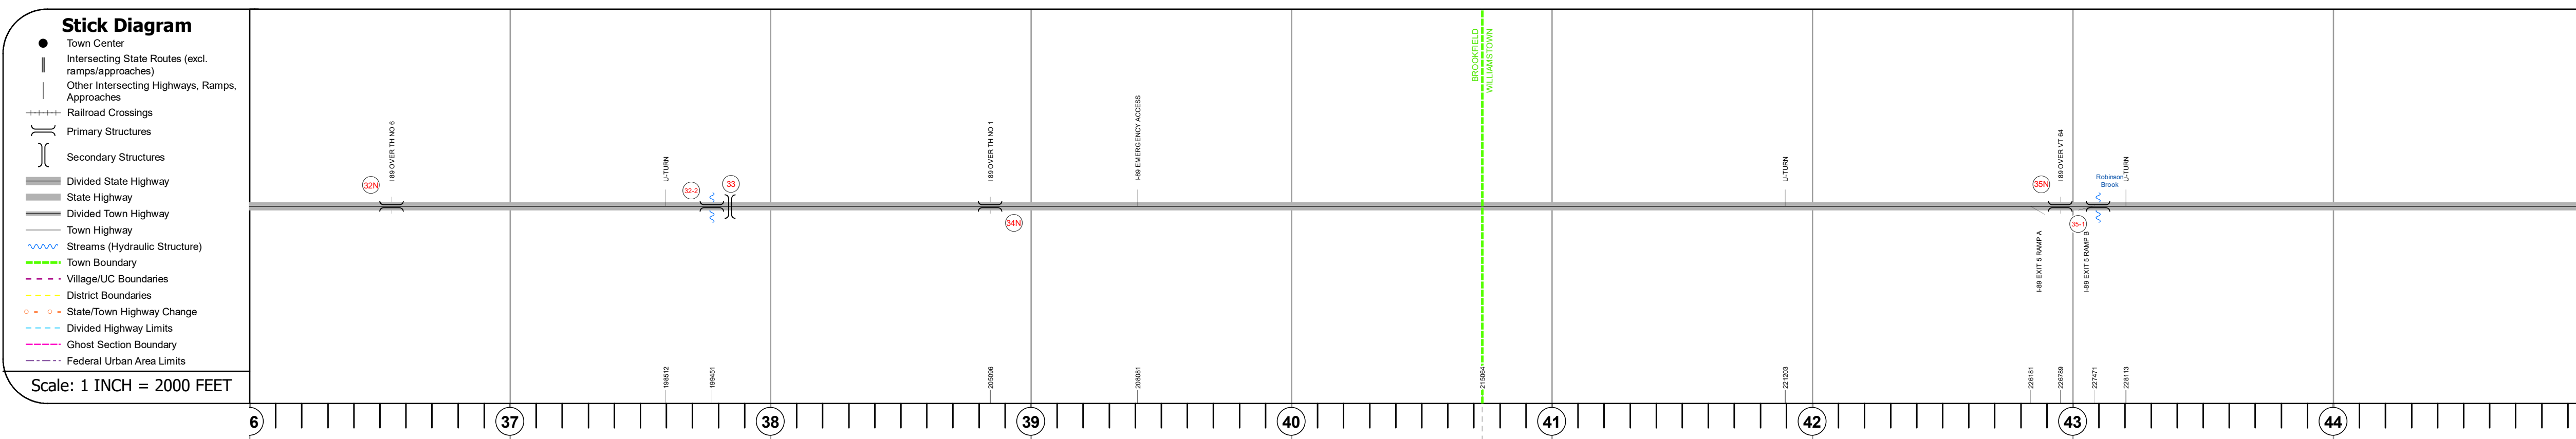
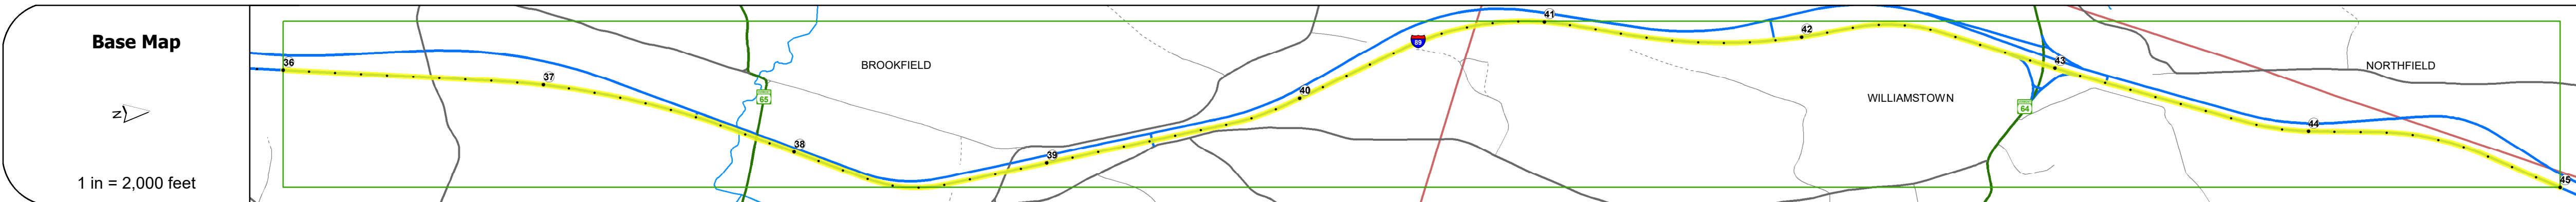


DISTRICT	TOWN	ROUTE
4	WILLIAMSTOWN, BROOKFIELD	I-89

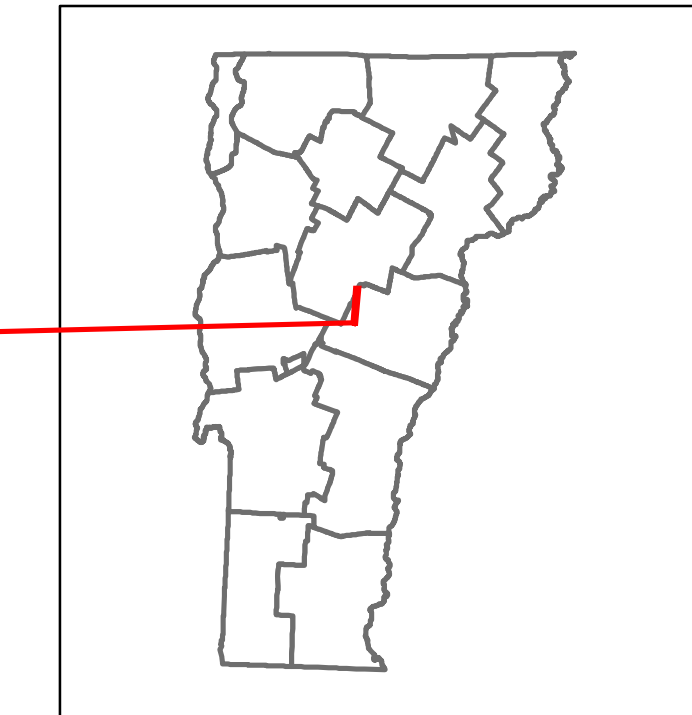


Road Widths	Travellane	Roadway	Lane Count	Base	Subbase

Curves	Grades	Guardrails	Rumblestrips

Grades	Guardrails	Rumblestrips

Guardrails	Rumblestrips

Rumblestrips

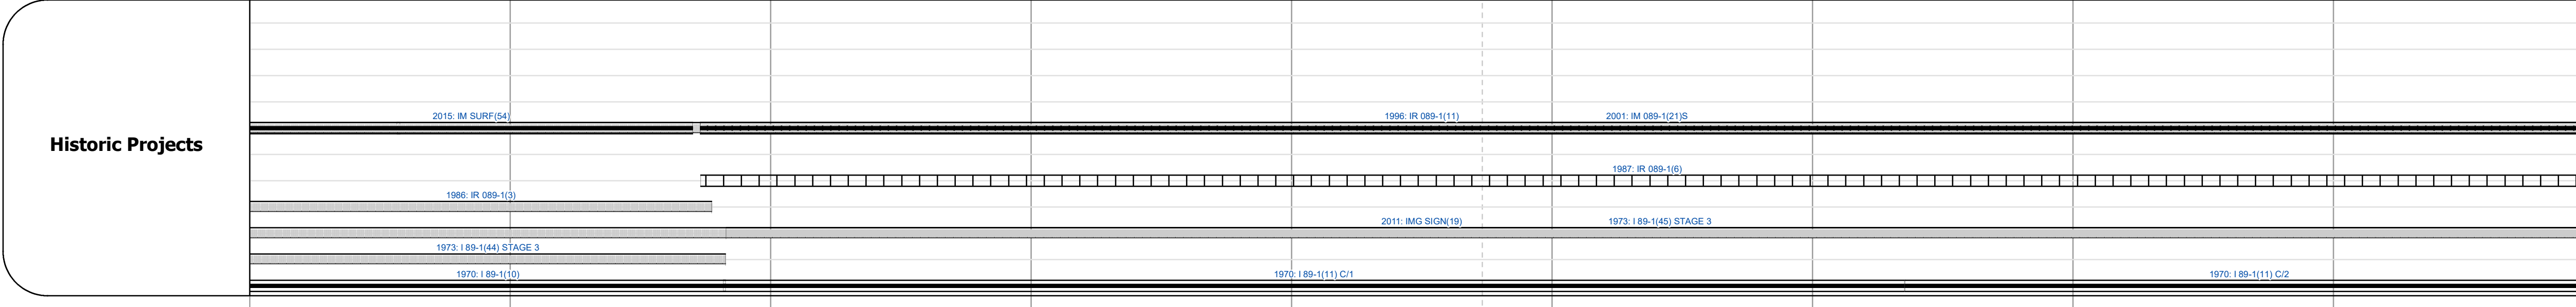

Maintenance Garage
District 4 - HWY Maintenance Williamstown Garage

Speed Zone

Functional Class
1


National Highway System
NHS - Interstate

Limited Access Highway
Full

Traffic Counters
N010, N003

Customer Service Level
Interstate Or Divided Highway

AAAT Counts	2018	2017	2016	2015	2014
	16700	16400	16100	15800	15100
	20400	20400	20400	20400	19800

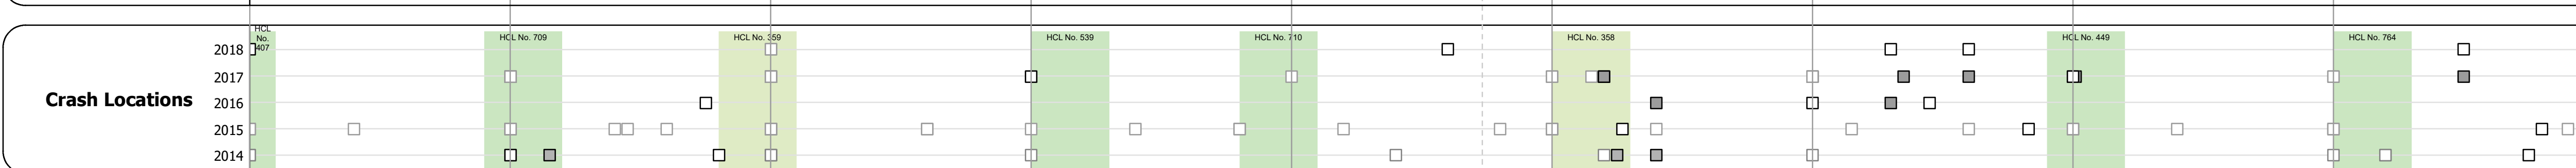

STRUCTURE DESCRIPTIONS

Bridge 32N:
Stringer/multi-beam or girder - 1968
Structure No. 200089032N09032
Length: 69'
Width: 40.3'
Under Clearance: 15.0'
Facility Carried: I 89 ML
Structure Type: ROLLED BEAM
Features Intersected: I 89 OVER TH NO 6
Surface: Bituminous
Maintenance/Ownership: State

Culvert 32-2:
Culvert - 1970
Structure No. 30008932-209031
Length: 7'
Under Clearance: 8.0'
Facility Carried: I 89
Structure Type: CGMPP W CONC INVERT
Features Intersected: BROOK
Maintenance: State

Bridge 33:
Stringer/multi-beam or girder - 1970
Structure No. 200903001A09031
Length: 221'
Facility Carried: VT 65 ML
Structure Type: 2SPN CONT WELDED GIR
Features Intersected: I 89 UNDER VT 65

Bridge 34N:
Stringer/multi-beam or girder - 1970
Structure No. 200089034N09032
Length: 122'
Width: 41.0'
Under Clearance: 13.92'
Facility Carried: I 89 ML
Structure Type: WELDED PLATE GIRDER
Features Intersected: I 89 OVER TH NO 1
Surface: Bituminous
Maintenance/Ownership: State

Bridge 35N:
Stringer/multi-beam or girder - 1970
Structure No. 200089035N09172
Length: 141'
Width: 40.0'
Under Clearance: 14.67'
Facility Carried: I 89 ML
Structure Type: WELDED PLATE GIRDER
Features Intersected: I 89 OVER TH NO 1
Surface: Bituminous
Maintenance/Ownership: State

Culvert 35-1:
Culvert - 1970
Structure No. 30008935-109171
Length: 7'
Under Clearance: 7.0'
Facility Carried: I 89
Structure Type: CGMPP
Features Intersected: BROOK
Maintenance: State

Historic Projects <ul style="list-style-type: none"> Unknown Bituminous Concrete Retreatment Bituminous Macadam Resurface Cold Plane and Bituminous Concrete Bituminous Mix Reclaimed Base and Concrete Skippy Mix Concrete Bituminous Seal Gravel Plant Mix Freeways and Expressways Bituminous Concrete 	Functional Class <ul style="list-style-type: none"> 1 - Interstate System 2 - Other Freeways and Expressways 3 - Principal Arterial 4 - Minor Arterial 5 - Major Collector 6 - Minor Collector 	Curves <ul style="list-style-type: none"> Left Right 	Road Widths (ft) Traffic Counters (counter ID) AADT (count)	Crash Locations Fatal Injury Property Damage Only Unknown Crash Type High Crash Locations (HCL's) HCL No. 201 - 300 1 - 100 101 - 200 301 - 400 401 - 800	Mileage by Functional Class By Sheet 89-1 1 - Interstate 9.000 Page Total Mileage: 9.000 mi	Mileage by Town By Sheet ETE - I089-0000 9.0 of 130.254 Page Total Mileage: 9.0 mi	DISTRICT 4	TOWN WILLIAMSTOWN, BROOKFIELD	Date: 08/05/19 5 of 15 TWN mileage: 36.0 to 45.0	ROUTE I-89 ETE mileage: 36.0 to 45.0
---	---	----------------------------------------------------------------------------------------	-----------------------------------------------------------------------------	---	---	-------------------------------------------------------------------------------------------------	----------------------	-----------------------------------------	-----------------------------------------------------------------------------	------------------------------------------------------