
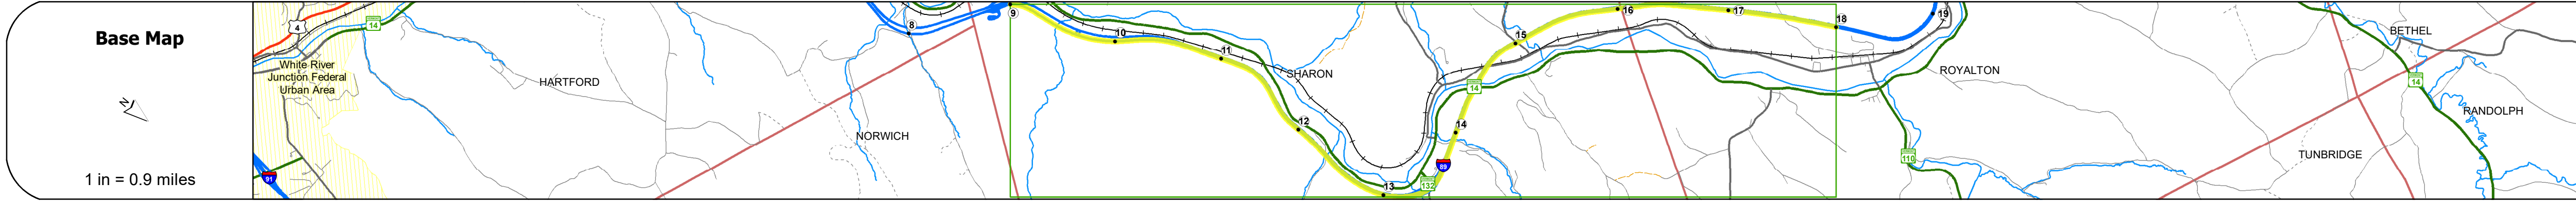


DISTRICT	TOWN	ROUTE
4	ROYALTON, SHARON	I-89

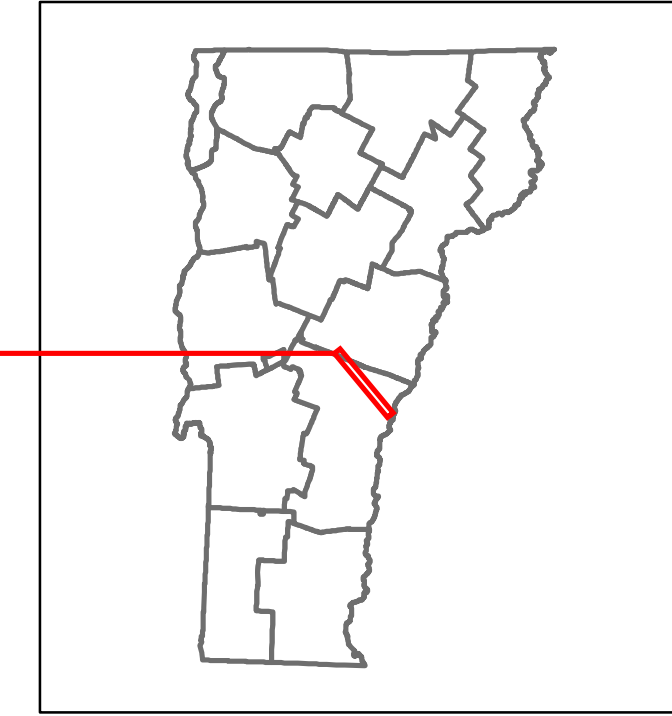

Sheet No.	10	11	12	13	14	15	16	17	18
Road Widths									
Curves									
Grades									
Guardrails									
Rumblestrips									
Historic Projects									
Maintenance Garage									
Speed Zone									
Functional Class									
National Highway System									
Limited Access Highway									
Traffic Counters									
Customer Service Level									
AADT Counts									
Crash Locations									

STRUCTURE DESCRIPTIONS

<p>Culvert 12-3N: Culvert - 1968 Structure No. 300089123N14171 Length: 12' Under Clearance: 13.58' Facility Carried: I89 Structure Type: CGMPP Features Intersected: MITCHELL BROOK Maintenance: State</p>	<p>Bridge 18: Frame - 1968 Structure No. 200089001914172 Length: 21' Under Clearance: 14.0' Facility Carried: I89 ML Structure Type: RC BOX Features Intersected: I89 OVER TH NO 4 Maintenance/Ownership: State</p>
<p>Culvert 12-4N: Culvert - 1968 Structure No. 300089124N14171 Length: 6' Under Clearance: 6.0' Facility Carried: I89 Structure Type: ACGMPP Features Intersected: BROOK Maintenance: State</p>	<p>Bridge 20: Culvert - 1969 Structure No. 300089002014171 Length: 20' Under Clearance: 14.0' Facility Carried: I89 Structure Type: RC ARCH Features Intersected: BROAD BROOK Maintenance: State</p>
<p>Culvert 13N: Culvert - 1968 Structure No. 30008913N14171 Length: 17' Under Clearance: 14.58' Facility Carried: I89 Structure Type: CGMPP Features Intersected: LAND ACCESS ROAD Maintenance: State</p>	<p>Bridge 21: Stringer/multi-beam or girder - 1968 Structure No. 20141602114161 Length: 301' Under Clearance: 14.0' Facility Carried: TR 13 Structure Type: 4 SP CONT ROLLED BM Features Intersected: I89 UNDER TH NO 13 Maintenance/Ownership: State</p>
<p>Bridge 14: Frame - 1968 Structure No. 200089001414172 Length: 21' Under Clearance: 14.08' Facility Carried: I89 ML Structure Type: RC BOX Features Intersected: I89 OVER TH NO 11 Maintenance/Ownership: State</p>	
<p>Culvert 14-1: Culvert - 1968 Structure No. 30008914-114171 Length: 10' Under Clearance: 10.0' Facility Carried: I89 Structure Type: CGMPP ALUM SLEEVED Features Intersected: HIGH POLE BROOK Maintenance: State</p>	
<p>Culvert 14-2: Culvert - 1968 Structure No. 30008914-214171 Length: 12' Under Clearance: 13.0' Facility Carried: I89 Structure Type: CGMPP ALUM SLEEVED Features Intersected: QUATION BROOK Maintenance: State</p>	
<p>Bridge 15N: Stringer/multi-beam or girder - 1968 Structure No. 20008915N14172 Length: 172' Width: 38.0' Under Clearance: 16.83' Facility Carried: I89 ML Structure Type: 3 SP ROLLED BEAM Features Intersected: I89 OVER VT 132 Surface: Bituminous Maintenance/Ownership: State</p>	
<p>Bridge 16N: Stringer/multi-beam or girder - 1968 Structure No. 20008916N14172 Length: 356' Width: 30.0' Under Clearance: 49.0' Facility Carried: I89 ML Structure Type: 4 SP CONT ROLLED BM Features Intersected: I89 OVER TH17+FAY BK Surface: Bituminous Maintenance/Ownership: State</p>	
<p>Bridge 17N: Stringer/multi-beam or girder - 1968 Structure No. 20008917N14172 Length: 834' Width: 30.0' Under Clearance: 83.0' Facility Carried: I89 ML Structure Type: 4 SP CONT WELDED GIR Features Intersected: I89 OVER VT14+WHT RV Surface: Bituminous Maintenance/Ownership: State</p>	
<p>Bridge 18N: Stringer/multi-beam or girder - 1968 Structure No. 20008918N14172 Length: 236' Width: 30.0' Under Clearance: 17.83' Facility Carried: I89 ML Structure Type: 4 SP ROLLED BEAM Features Intersected: I89 OVER TH 3 + NECR Surface: Bituminous Maintenance/Ownership: State</p>	

<p>Historic Projects</p> <ul style="list-style-type: none"> Unknown Retreatment Resurface Bituminous Mix Skinny Mix Bituminous Seal 	<p>Functional Class</p> <ul style="list-style-type: none"> 1 - Interstate System 2 - Other Freeways and Expressways 3 - Principal Arterial 4 - Minor Arterial 5 - Major Collector 6 - Minor Collector 	<p>Curves</p> <ul style="list-style-type: none"> Left Right 	<p>Road Widths</p> <p>(ft)</p>	<p>Crash Locations</p> <ul style="list-style-type: none"> Fatal Injury Property Damage Only Unknown Crash Type 	<p>Mileage by Functional Class By Sheet</p> <p>89-1 1 - Interstate 9.000</p>	<p>Mileage by Town By Sheet</p> <p>ETE - I089-0000 9.0 of 130.254</p>	<p>DISTRICT</p> <p>4</p>	<p>TOWN</p> <p>ROYALTON, SHARON</p>	<p>Date: 08/05/19</p>	<p>ROUTE</p> <p>I-89</p> <p>ETE mileage: 9.0 to 18.0</p>
--	--	--	---------------------------------------	---	---	--	---------------------------------	--	------------------------------	---