




# Route Log and Progress Chart


**DRAFT**

Please Note: Errors and Omissions May Exist.  
Contact the VTrans Mapping Section with questions or concerns.

DISTRICT	TOWN	ROUTE
5	JERICO	MNA-0046

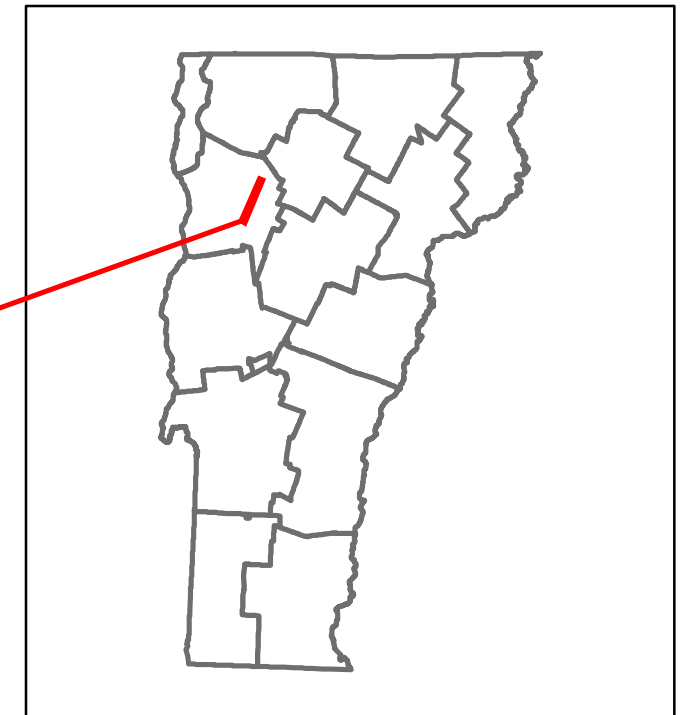

**MNA-0046**

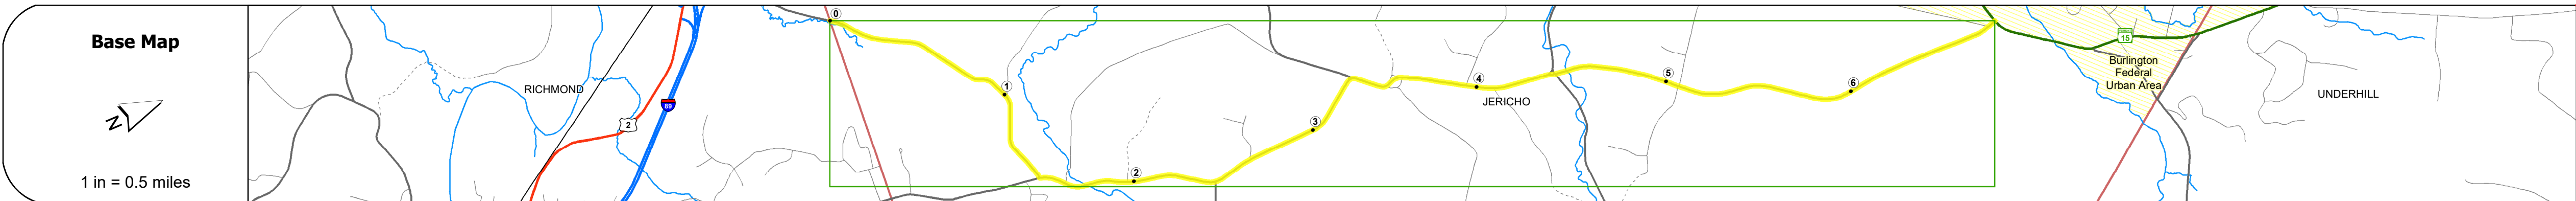

## STRUCTURE DESCRIPTIONS

**Bridge 15:**  
Tee Beam - 1927  
Structure No: 200209001504092  
Length: 39'  
Height: 100.0'  
Width: 32.0'  
Weight Limit: 0  
Facility Carried: TR 04 FAS 209  
Structure Type: CONCRETE T-BEAM  
Features Intersected: MILL BROOK  
Surface: Bituminous  
Inspection Date: 8/2022  
Maintenance/Ownership: Town

**Bridge 17:**  
Tee Beam - 1952  
Structure No: 200326001704092  
Length: 54'  
Height: 100.0'  
Width: 24.0'  
Weight Limit: 0  
Facility Carried: TR 01 FAS 326  
Structure Type: CONCRETE T-BEAM  
Features Intersected: LEE RIVER  
Surface: Bituminous  
Inspection Date: 8/2022  
Maintenance/Ownership: Town

<b>Road Widths</b>	Travellane: 20, 22	22	24	2	22	23
<b>Curves</b>						3.4
<b>Grades</b>						
<b>Guardrails</b>						
<b>Rumblestrips</b>						
<b>Historic Projects</b>						
<b>Maintenance Garage</b>						
<b>Speed Zone</b>						
<b>Functional Class</b>	4					
<b>National Highway System</b>						
<b>Limited Access Highway</b>						
<b>Customer Service Level</b>						
<b>Traffic Counters</b>				D855, D862D801, D785		
<b>AADT</b>	2022: 2650, 2979, 3993, 3993, 3993	2021: 2404, 2955, 3961, 2814, 2814	2020: 2122, 2608, 3263, 3475, 2511	2019: 2505, 3079, 3852, 4103, 3051	2018: 2500, 3100, 3800, 3500, 2500	
<b>Crash Locations</b>						

<b>Historic Projects</b> Unknown, Bituminous Concrete, Retreatment, Bituminous Macadam, Resurface, Cold Plane and Bituminous Concrete, Bituminous Mix, Reclaimed Base and Concrete, Skiny Mix, Concrete, Bituminous Seal, Gravel, Surface Treated Gravel, Plant Mix, Bituminous Concrete	<b>Functional Class</b> 1- Interstate System, 2- Other Freeways and Expressways, 3- Principal Arterial, 4- Minor Arterial, 5- Major Collector, 6- Minor Collector	<b>Curves</b> Left, Right, Grades (up/down)	<b>Traffic Counters</b> Continuous (CTC), Weigh-In-Motion (WIM), Short-Term, Scheduled, Short-Term, Unscheduled	<b>Crash Locations</b> Fatal, Injury, Property Damage Only, Unknown Crash Type, High Crash Locations (HCL's)	<b>Mileage by Functional Class By Sheet</b> 046 4 - Minor Arterial 6.880	<b>Mileage by Town By Sheet</b> JERICHO - S00460409 6.88 of 6.88	<b>DISTRICT</b> 5	<b>TOWN</b> JERICHO	<b>Date:</b> 09/26/23	<b>ROUTE</b> MNA-0046 ETE mileage: 0.8 to 7.68
<b>Page Total Mileage: 6.880 mi</b>						<b>Page Total Mileage: 6.88 mi</b>				

For More Information Contact - Vermont Agency of Transportation, Policy, Planning and Intermodal Development Division - Mapping Section, 219 North Main Street, Barre, VT 05641 Telephone: 802-828-2600.