




Route Log and Progress Chart


DRAFT

Please Note: Errors and Omissions May Exist.
Contact the VTrans Mapping Section with questions or concerns.

DISTRICT	TOWN	ROUTE
1	READSBORO	Maj-0105

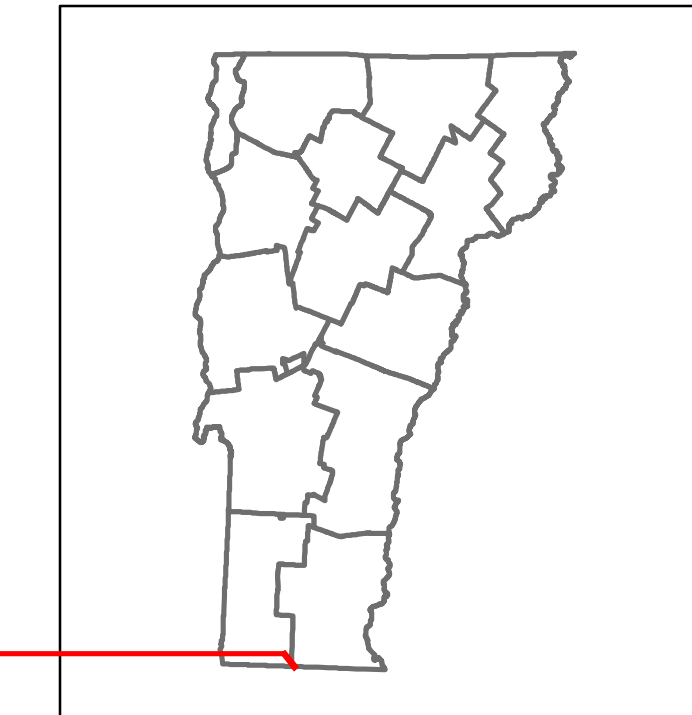

Maj-0105

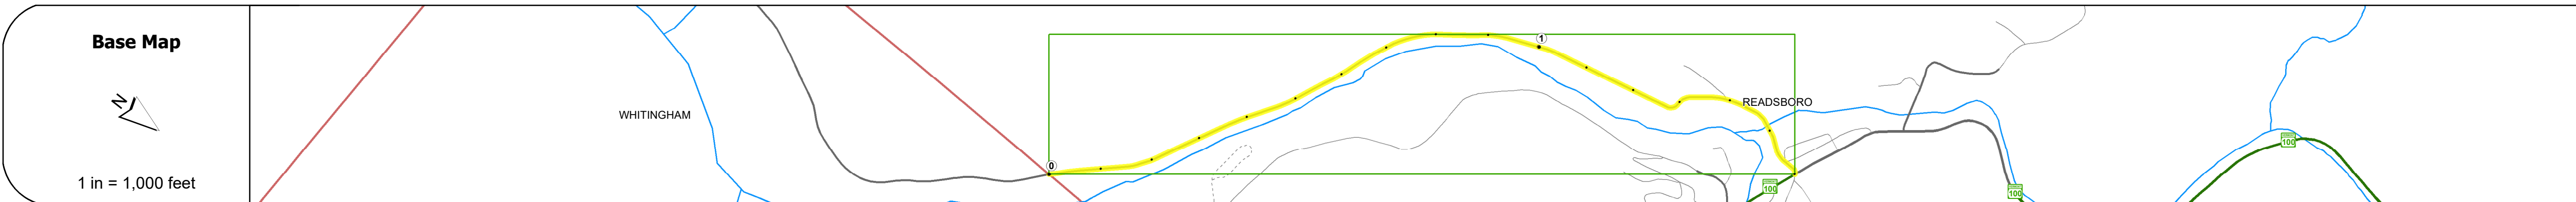

STRUCTURE DESCRIPTIONS

Bridge 32:
Stringer/multi-beam or girder - 2013
Structure No: 200105003202092
Length: 109'
Height: 100.0'
Width: 36.0'
Weight Limit: 0
Facility Carried: TR 02 FAS 105
Structure Type: WELDED PLATE GIRDER
Features Intersected: W. BR. DEERFIELD RIVER
Inspection Date: 6/2022
Maintenance/Ownership: Town

Road Widths	<table border="1"> <tr> <td>Travellane</td> <td>24</td> <td>22</td> </tr> <tr> <td>Roadway</td> <td>28</td> <td>30</td> </tr> <tr> <td>Lane Count</td> <td>2</td> <td></td> </tr> <tr> <td>Base</td> <td colspan="2">3" Plant Mix base Course</td> </tr> <tr> <td>Subbase</td> <td colspan="2">18" Gravel</td> </tr> </table>	Travellane	24	22	Roadway	28	30	Lane Count	2		Base	3" Plant Mix base Course		Subbase	18" Gravel	
Travellane	24	22														
Roadway	28	30														
Lane Count	2															
Base	3" Plant Mix base Course															
Subbase	18" Gravel															

Curves	7, 28.2, 20, 21
---------------	-----------------

Grades	
---------------	--

Guardrails	
-------------------	--

Rumblestrips	
---------------------	--



Maintenance Garage	
---------------------------	--

Speed Zone	
-------------------	--

Functional Class	5
-------------------------	---

National Highway System	
--------------------------------	--

Limited Access Highway	
-------------------------------	--

Customer Service Level	
-------------------------------	--

Traffic Counters	354, 6200
-------------------------	-----------

AADT	2022: 237, 423
	2021: 235, 420
	2020: 288, 514
	2019: 340, 607
	2018: 340, 600

Crash Locations	(Incomplete) 2023
	2022
	2021
	2020
	2019

Historic Projects Unknown, Retreatment, Resurface, Bituminous Mix, Skiny Mix, Bituminous Seal Bituminous Concrete, Cold Plane and Bituminous Concrete, Concrete, Gravel, Surface Treated Gravel, Plant Mix, Reclaimed Base and Bituminous Concrete	Functional Class 1 - Interstate System, 2 - Other Freeways and Expressways, 3 - Principal Arterial, 4 - Minor Arterial, 5 - Major Collector, 6 - Minor Collector	Curves Left (degrees), Right (degrees) Grades (degrees) Left, (degrees) Right, (degrees) grade up, (degrees) grade down Road Widths (ft)	Traffic Counters Continuous (CTC), Weigh-In-Motion (WIM), Short-Term, Scheduled, Short-Term, Unscheduled (counter ID) AADT (AADT)	Crash Locations Fatal, Injury, Property Damage Only, Unknown Crash Type High Crash Locations (HCL's) Sections (& Intersections) HCL No. 1-100 (1-10), 101-200 (11-20), 201-300 (21-30), 301-400 (31-40), 401-800 (41-113)	Mileage by Functional Class By Sheet 0105 5 - Major collector 1.600	Mileage by Town By Sheet READSBORO - S01050209 1.6 of 1.6	DISTRICT 1	TOWN READSBORO	Date: 09/25/23	ROUTE Maj-0105 ETE mileage: 1.27 to 2.87
					Page Total Mileage: 1.600 mi		Page Total Mileage: 1.6 mi		1 of 1 TWN mileage: 0.0 to 1.6	

For More Information Contact - Vermont Agency of Transportation, Policy, Planning and Intermodal Development Division - Mapping Section, 219 North Main Street, Barre, VT 05641 Telephone: 802-828-2600.