

Route Log and Progress Chart

High Crash Locations (HCL's)

HCL No. 201 - 300 (21 - 30)


1 - 100 (1 - 10) 301 - 400 (31 - 40)


Sections (& Intersections)

△ Short-Term, Unscheduled

DRAFT Please Note: Errors and Omissions May Exist. Contact the VTrans Mapping Section with questions or concerns.

DISTRICT TOWN ROUTE NEWFANE Maj-0106

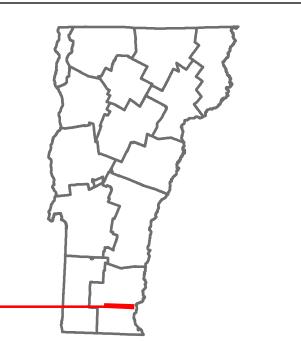

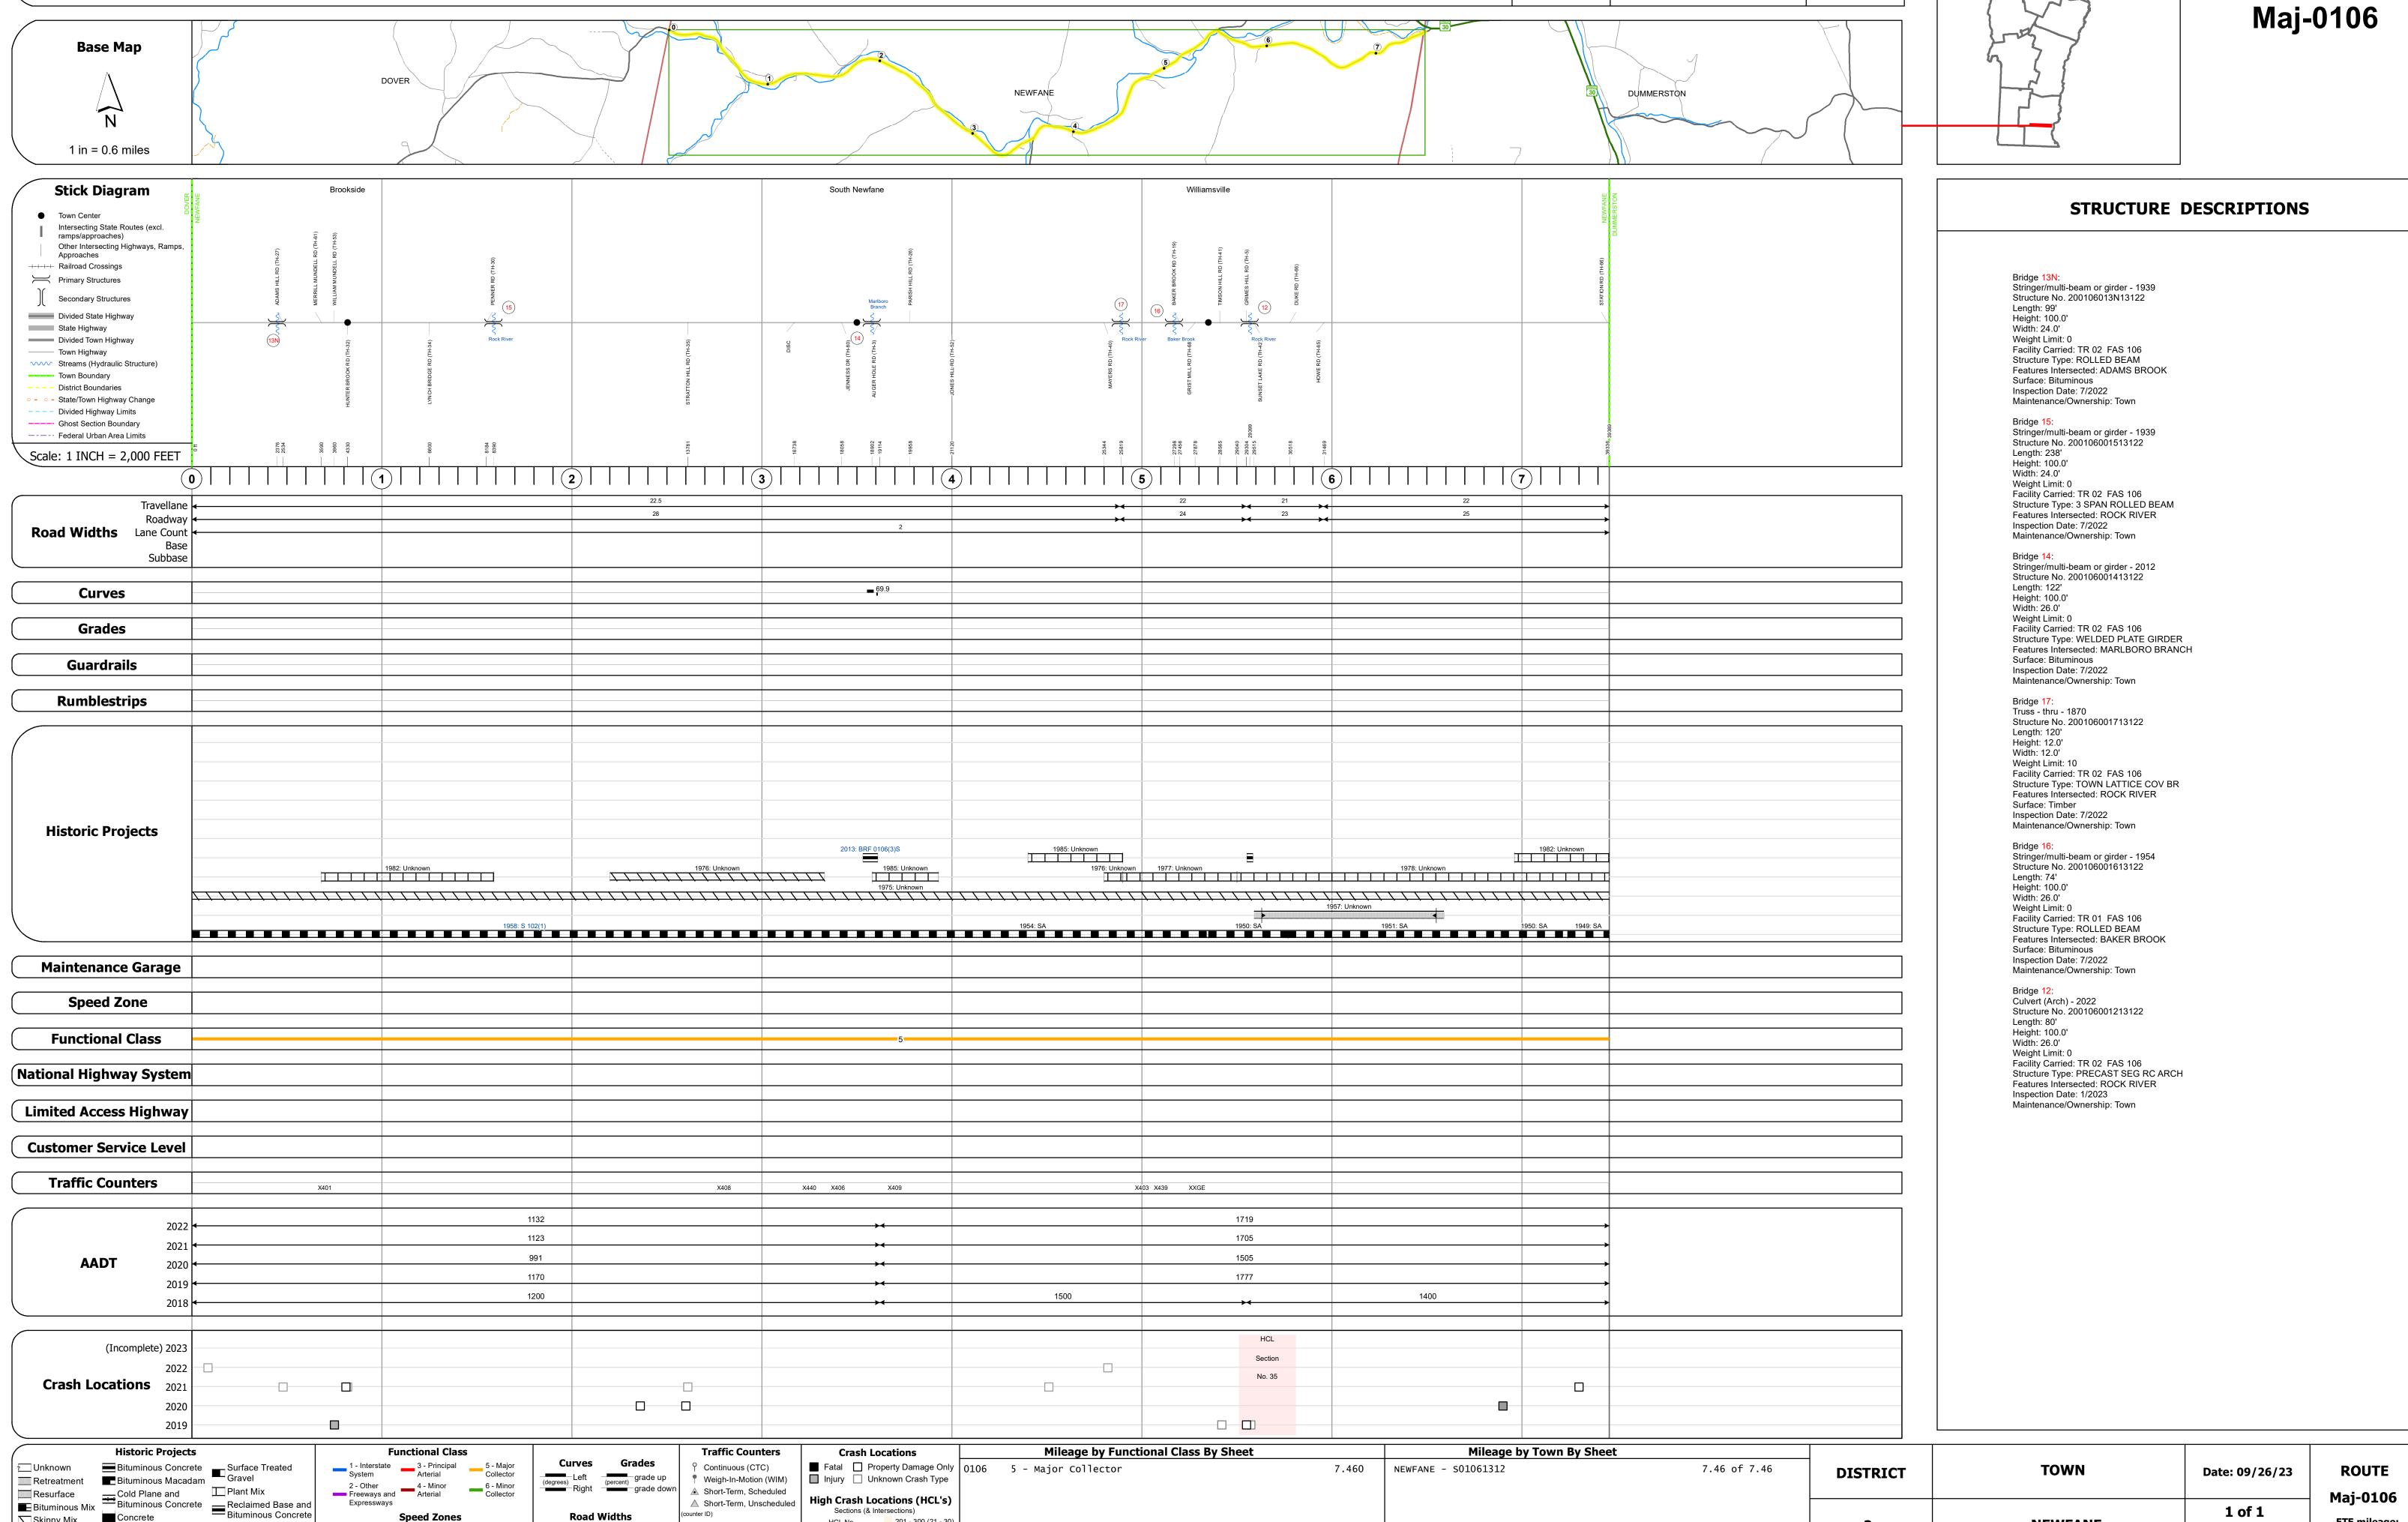

Page Total Mileage: 7.460 mi

■ Bituminous Mix

Skinny Mix Concrete

Page Total Mileage: 7.46 mi

NEWFANE

1 of 1

TWN mileage:

0.0 to 7.46