



DISTRICT	TOWN	ROUTE
1	ARLINGTON	Maj-0114

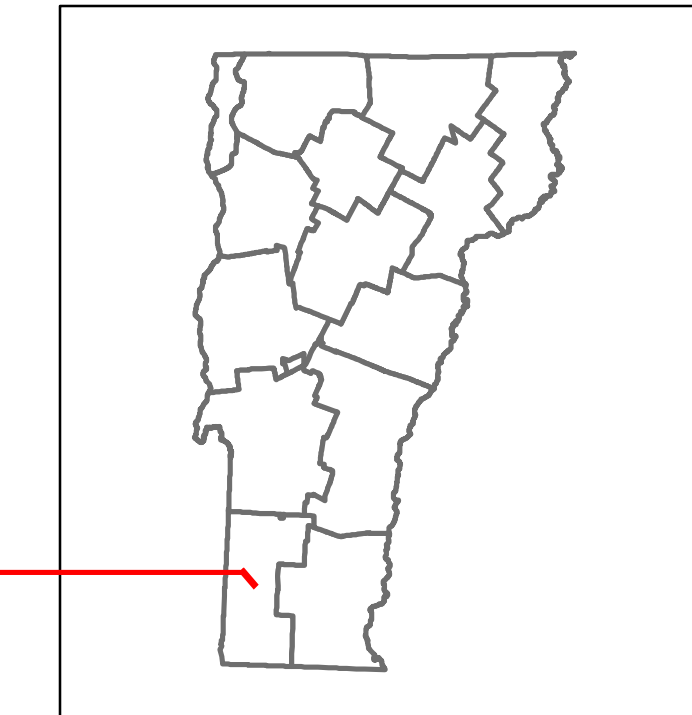

Maj-0114

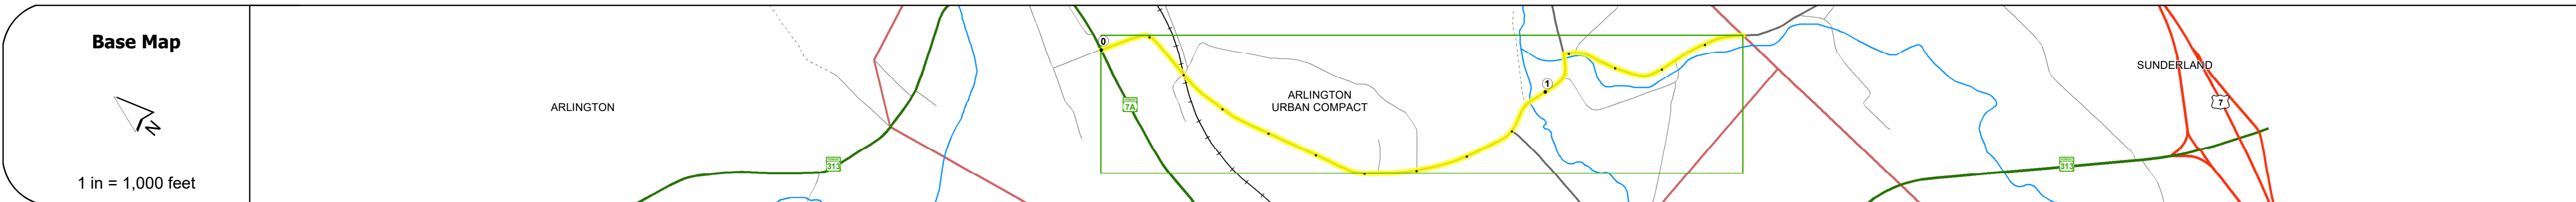

STRUCTURE DESCRIPTIONS

Bridge 4:
Stringer/multi-beam or girder - 1934
Structure No: 200114000402012
Length: 49'
Height: 100.0'
Width: 25.0'
Weight Limit: 0
Facility Carried: TR 01 FAS 114
Structure Type: ROLLED BEAM
Features Intersected: WARM BROOK
Surface: Bituminous
Inspection Date: 6/2022
Maintenance/Ownership: Town

Bridge 3:
Tee Beam - 1934
Structure No: 200114000302012
Length: 38'
Height: 100.0'
Width: 26.0'
Weight Limit: 0
Facility Carried: TR 01 FAS 114
Structure Type: CONCRETE T-BEAM
Features Intersected: FAYVILLE BRANCH
Surface: Bituminous
Inspection Date: 6/2022
Maintenance/Ownership: Town


Road Widths	Travellane	Roadway	Lane Count	Base	Subbase
	22	22	2		

Curves	
--------	--

Grades	
--------	--

Guardrails	
------------	--

Rumblestrips	
--------------	--

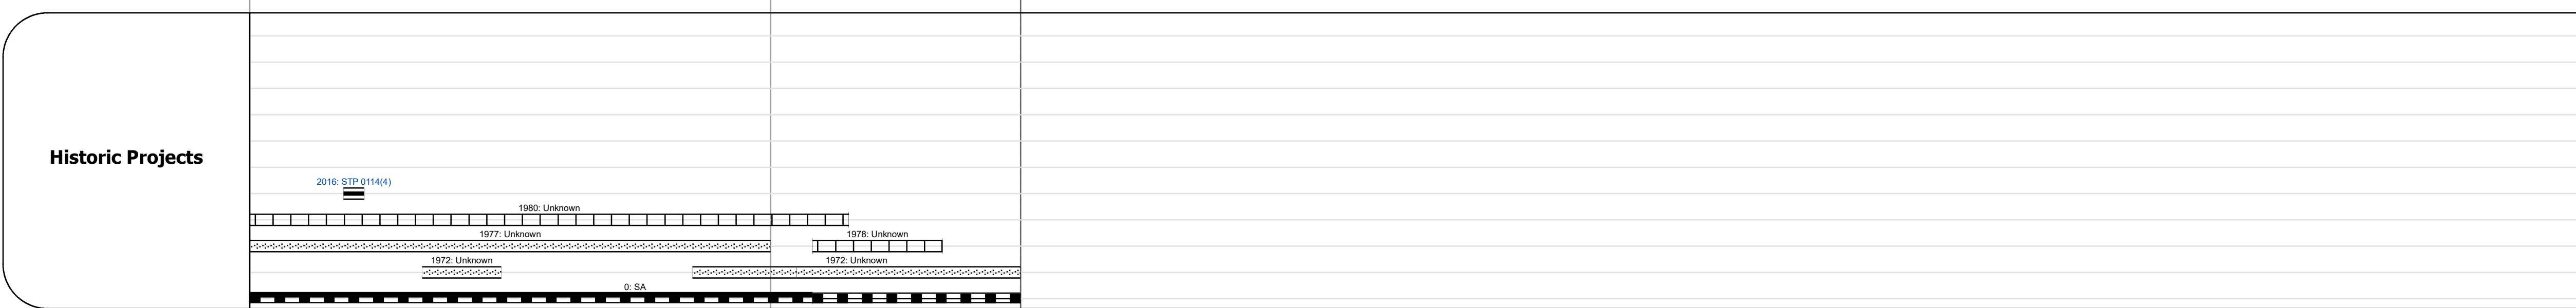

Maintenance Garage	
--------------------	--

Speed Zone	
------------	--

Functional Class	5
------------------	---

National Highway System	
-------------------------	--

Limited Access Highway	
------------------------	--

Customer Service Level	
------------------------	--

Traffic Counters	B331
------------------	------

AADT	2022: 1753 (Left), 763 (Right)
2021: 1785 (Left), 757 (Right)	
2020: 1575 (Left), 668 (Right)	
2019: 1859 (Left), 789 (Right)	
2018: 1900 (Left), 790 (Right)	

Crash Locations	(Incomplete) 2023, 2022, 2021, 2020, 2019
-----------------	---

Historic Projects Unknown, Bituminous Concrete, Retreatment, Resurface, Bituminous Mix, Skippy Mix, Bituminous Seal Surface Treated Gravel, Cold Plane and Bituminous Concrete, Reclaimed Base and Bituminous Concrete, Plant Mix, Gravel	Functional Class 1- Interstate System, 2- Other Freeways and Expressways, 3- Principal Arterial, 4- Minor Arterial, 5- Major Collector, 6- Minor Collector	Curves Left, Right, Grades (down, up, down)	Traffic Counters Continuous (CTC), Weigh-In-Motion (WIM), Short-Term, Scheduled, Short-Term, Unscheduled	Crash Locations Fatal, Injury, Property Damage Only, Unknown Crash Type, High Crash Locations (HCL's)	Mileage by Functional Class By Sheet 0114 5 - Major Collector 1.480	Mileage by Town By Sheet ARLINGTON - S01140201 1.48 of 1.48	DISTRICT 1	TOWN ARLINGTON	Date: 09/25/23	ROUTE Maj-0114
					Page Total Mileage: 1.480 mi	Page Total Mileage: 1.48 mi	1 of 1 TWN mileage: 0.0 to 1.48	ETE mileage: 0.0 to 1.48		