

Route Log and Progress Chart

Sections (& Intersections) HCL No. 201 - 300 (21 - 30)

1 - 100 (1 - 10) 301 - 400 (31 - 40)

DRAFT Please Note: Errors and Omissions May Exist. Contact the VTrans Mapping Section with questions or concerns.

DISTRICT TOWN ROUTE TOWNSHEND Maj-0123

Page Total Mileage: 2.67 mi



1 of 1


TWN mileage:

0.0 to 2.67

TOWNSHEND

ETE mileage:

0.0 to 2.67

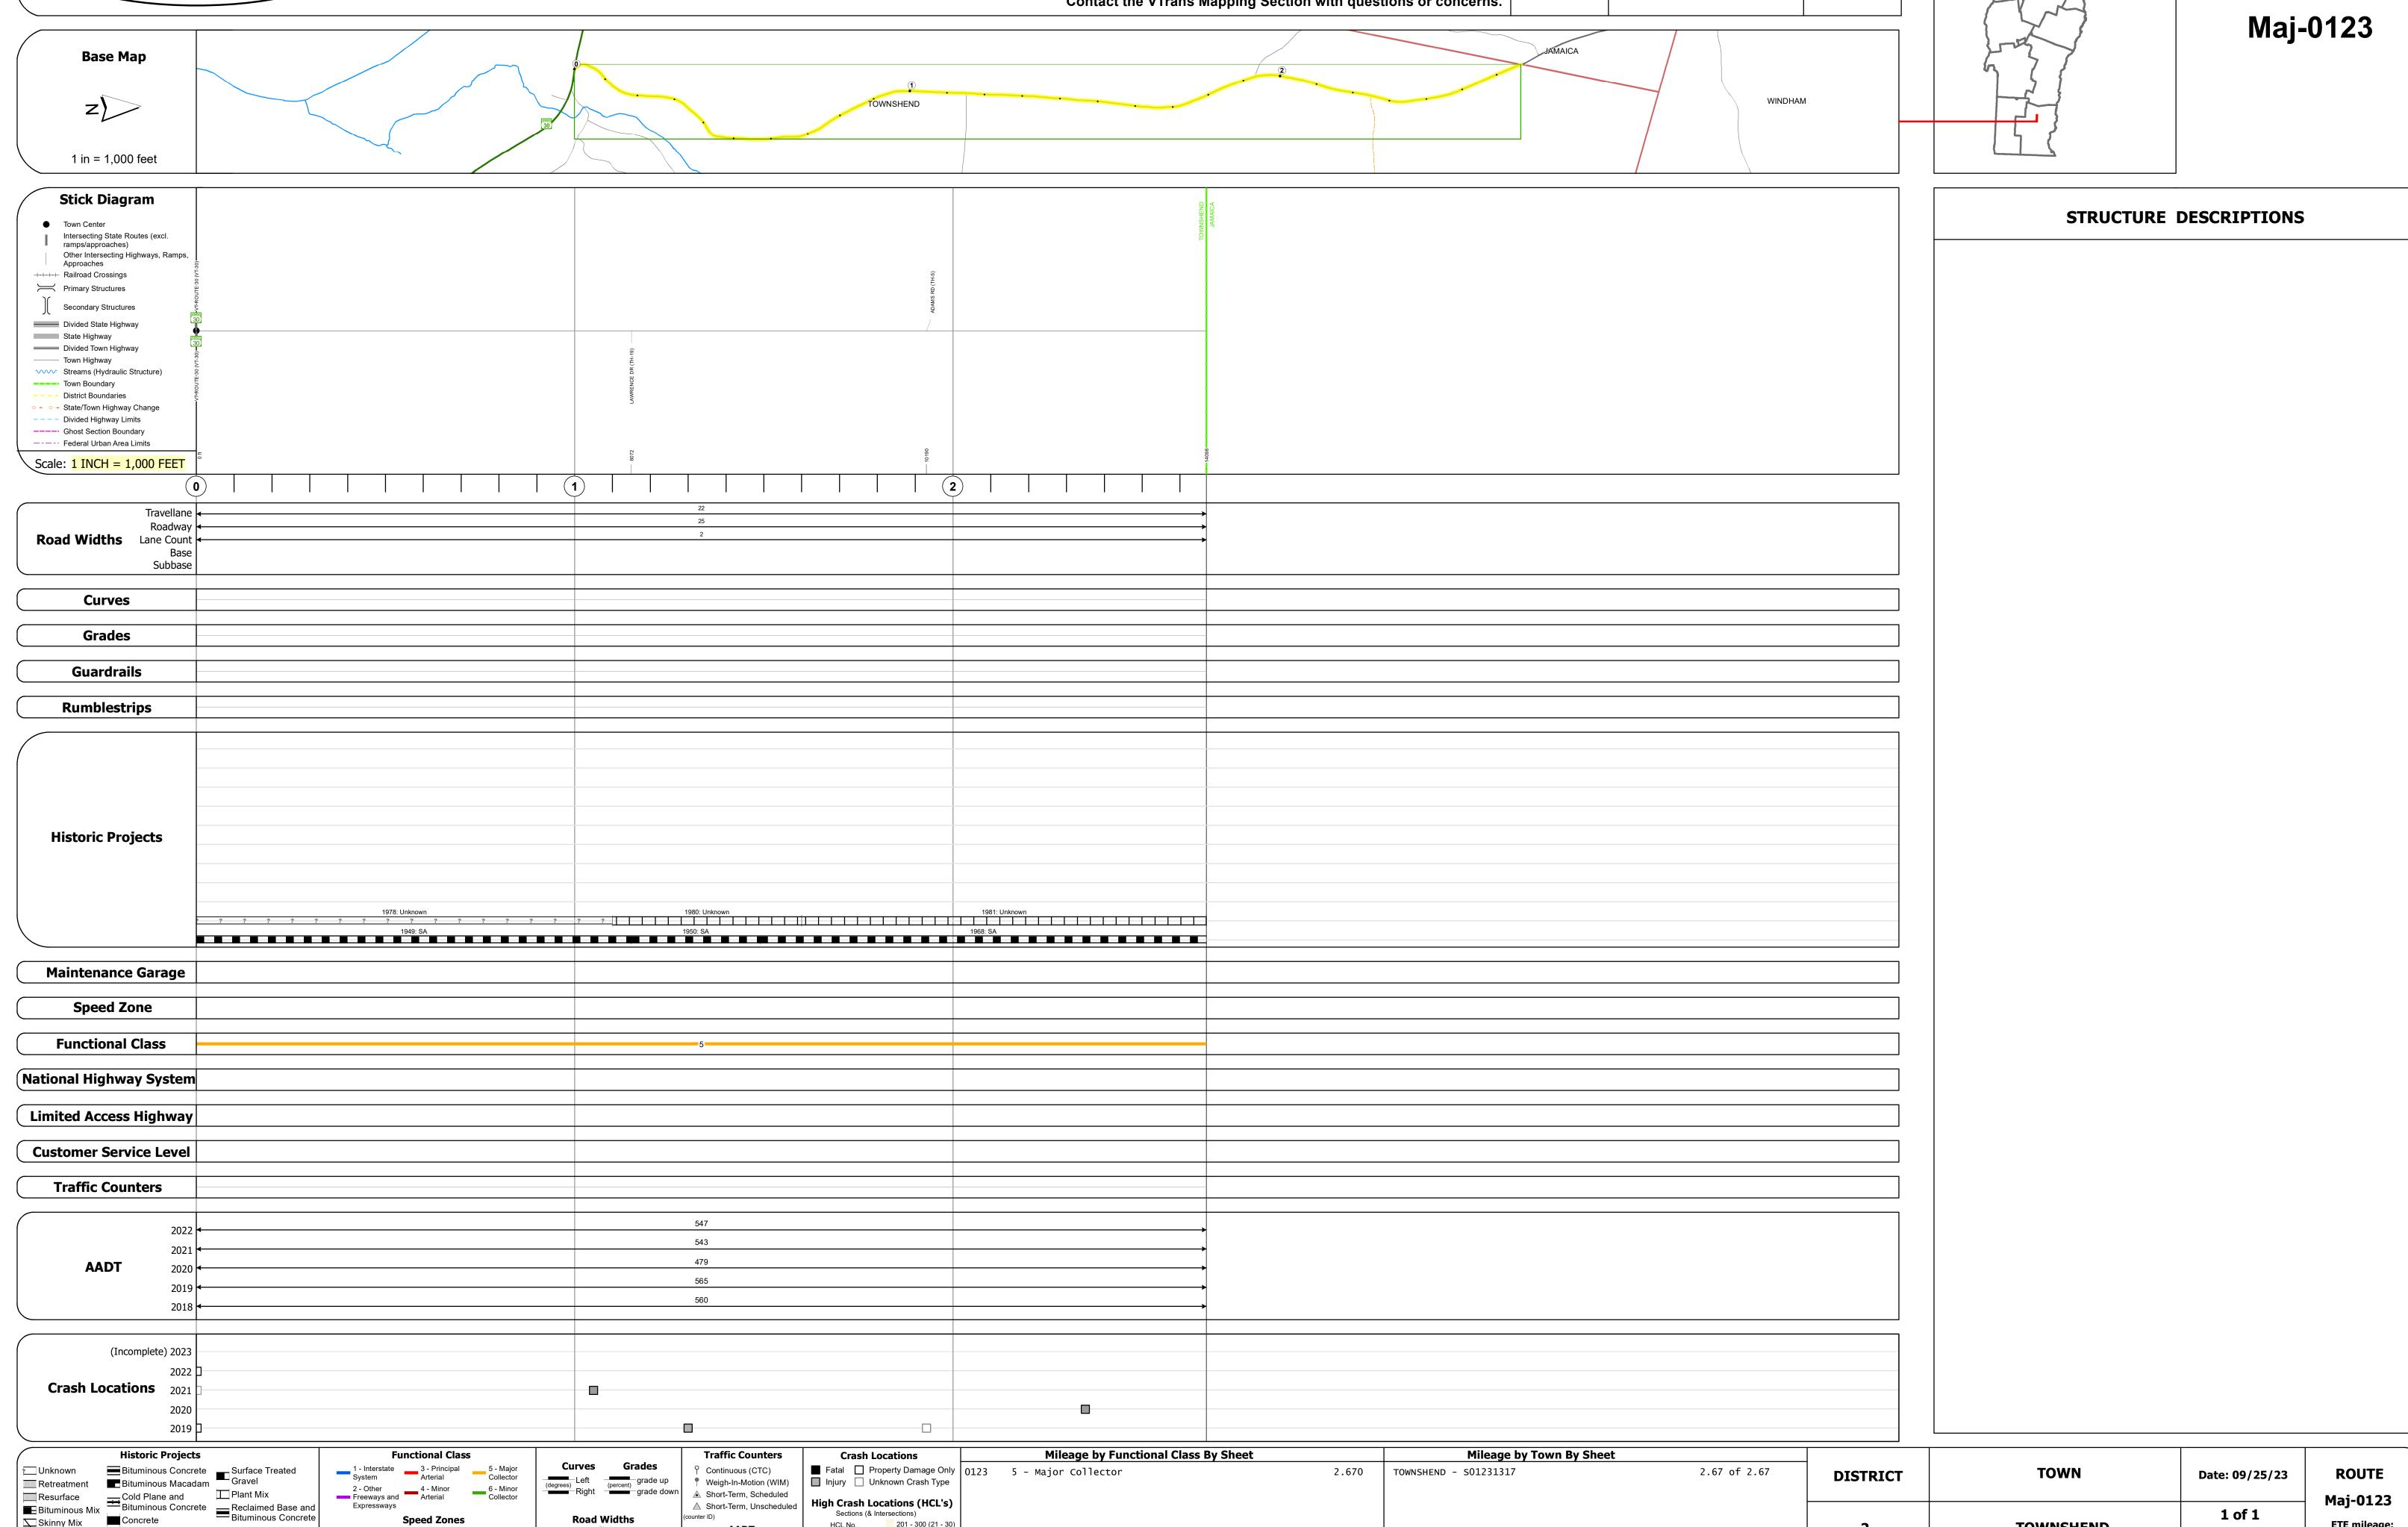

Page Total Mileage: 2.670 mi

Skinny Mix Concrete

ःः Bituminous Seal **L** Gravel