


## **Route Log and Progress Chart**

**DRAFT** Please Note: Errors and Omissions May Exist.

**DISTRICT TOWN ROUTE DANBY** Maj-0130

Page Total Mileage: 8.49 mi

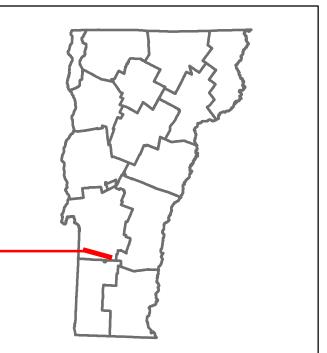

1 of 1


TWN mileage:

0.0 to 8.49

**DANBY** 

ETE mileage:

1.66 to 10.15

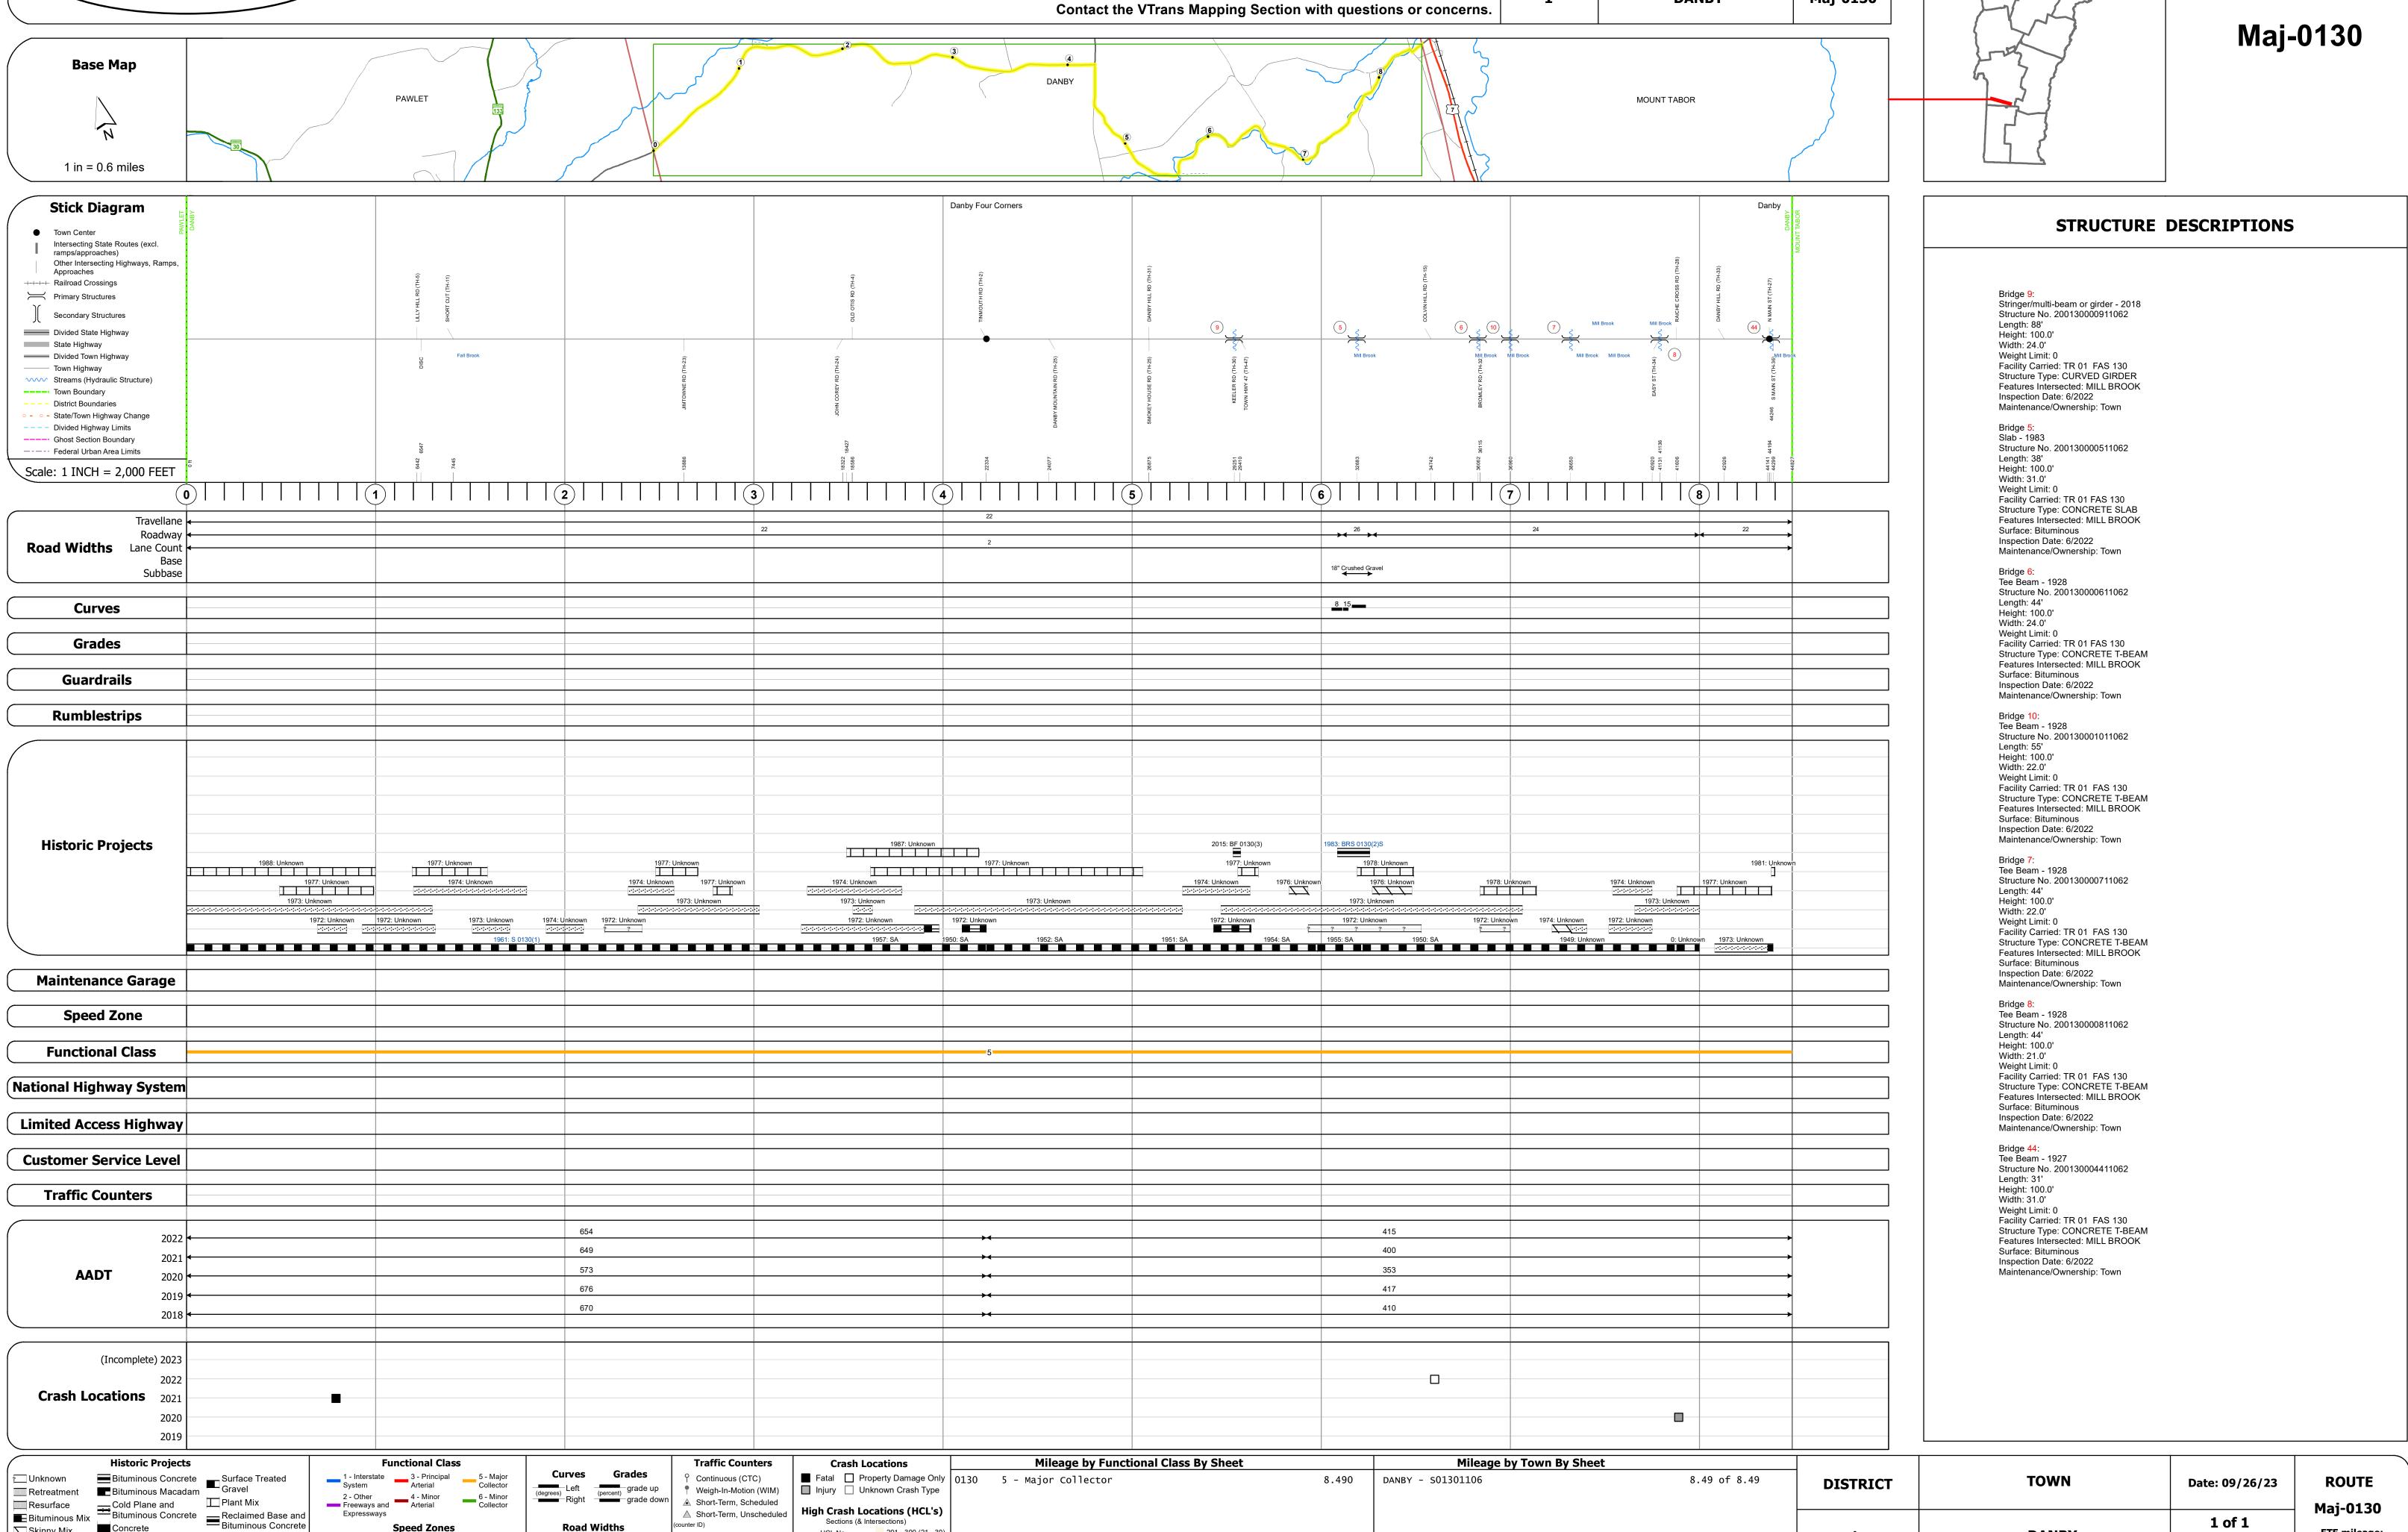

Page Total Mileage: 8.490 mi

**Road Widths** 

■ Bituminous Mix

Skinny Mix Concrete

ःःः Bituminous Seal **胚** Gravel

△ Short-Term, Unscheduled

Sections (& Intersections)

HCL No. 201 - 300 (21 - 30)

1 - 100 (1 - 10) 301 - 400 (31 - 40)