

## **Route Log and Progress Chart**

Please Note: Errors and Omissions May Exist. Contact the VTrans Mapping Section with questions or concerns.

**DRAFT** 

**DISTRICT TOWN ROUTE PAWLET** Maj-0131

Page Total Mileage: 6.06 mi





1 of 1


TWN mileage:

0.0 to 6.06

**PAWLET** 

ETE mileage:

4.13 to 10.19

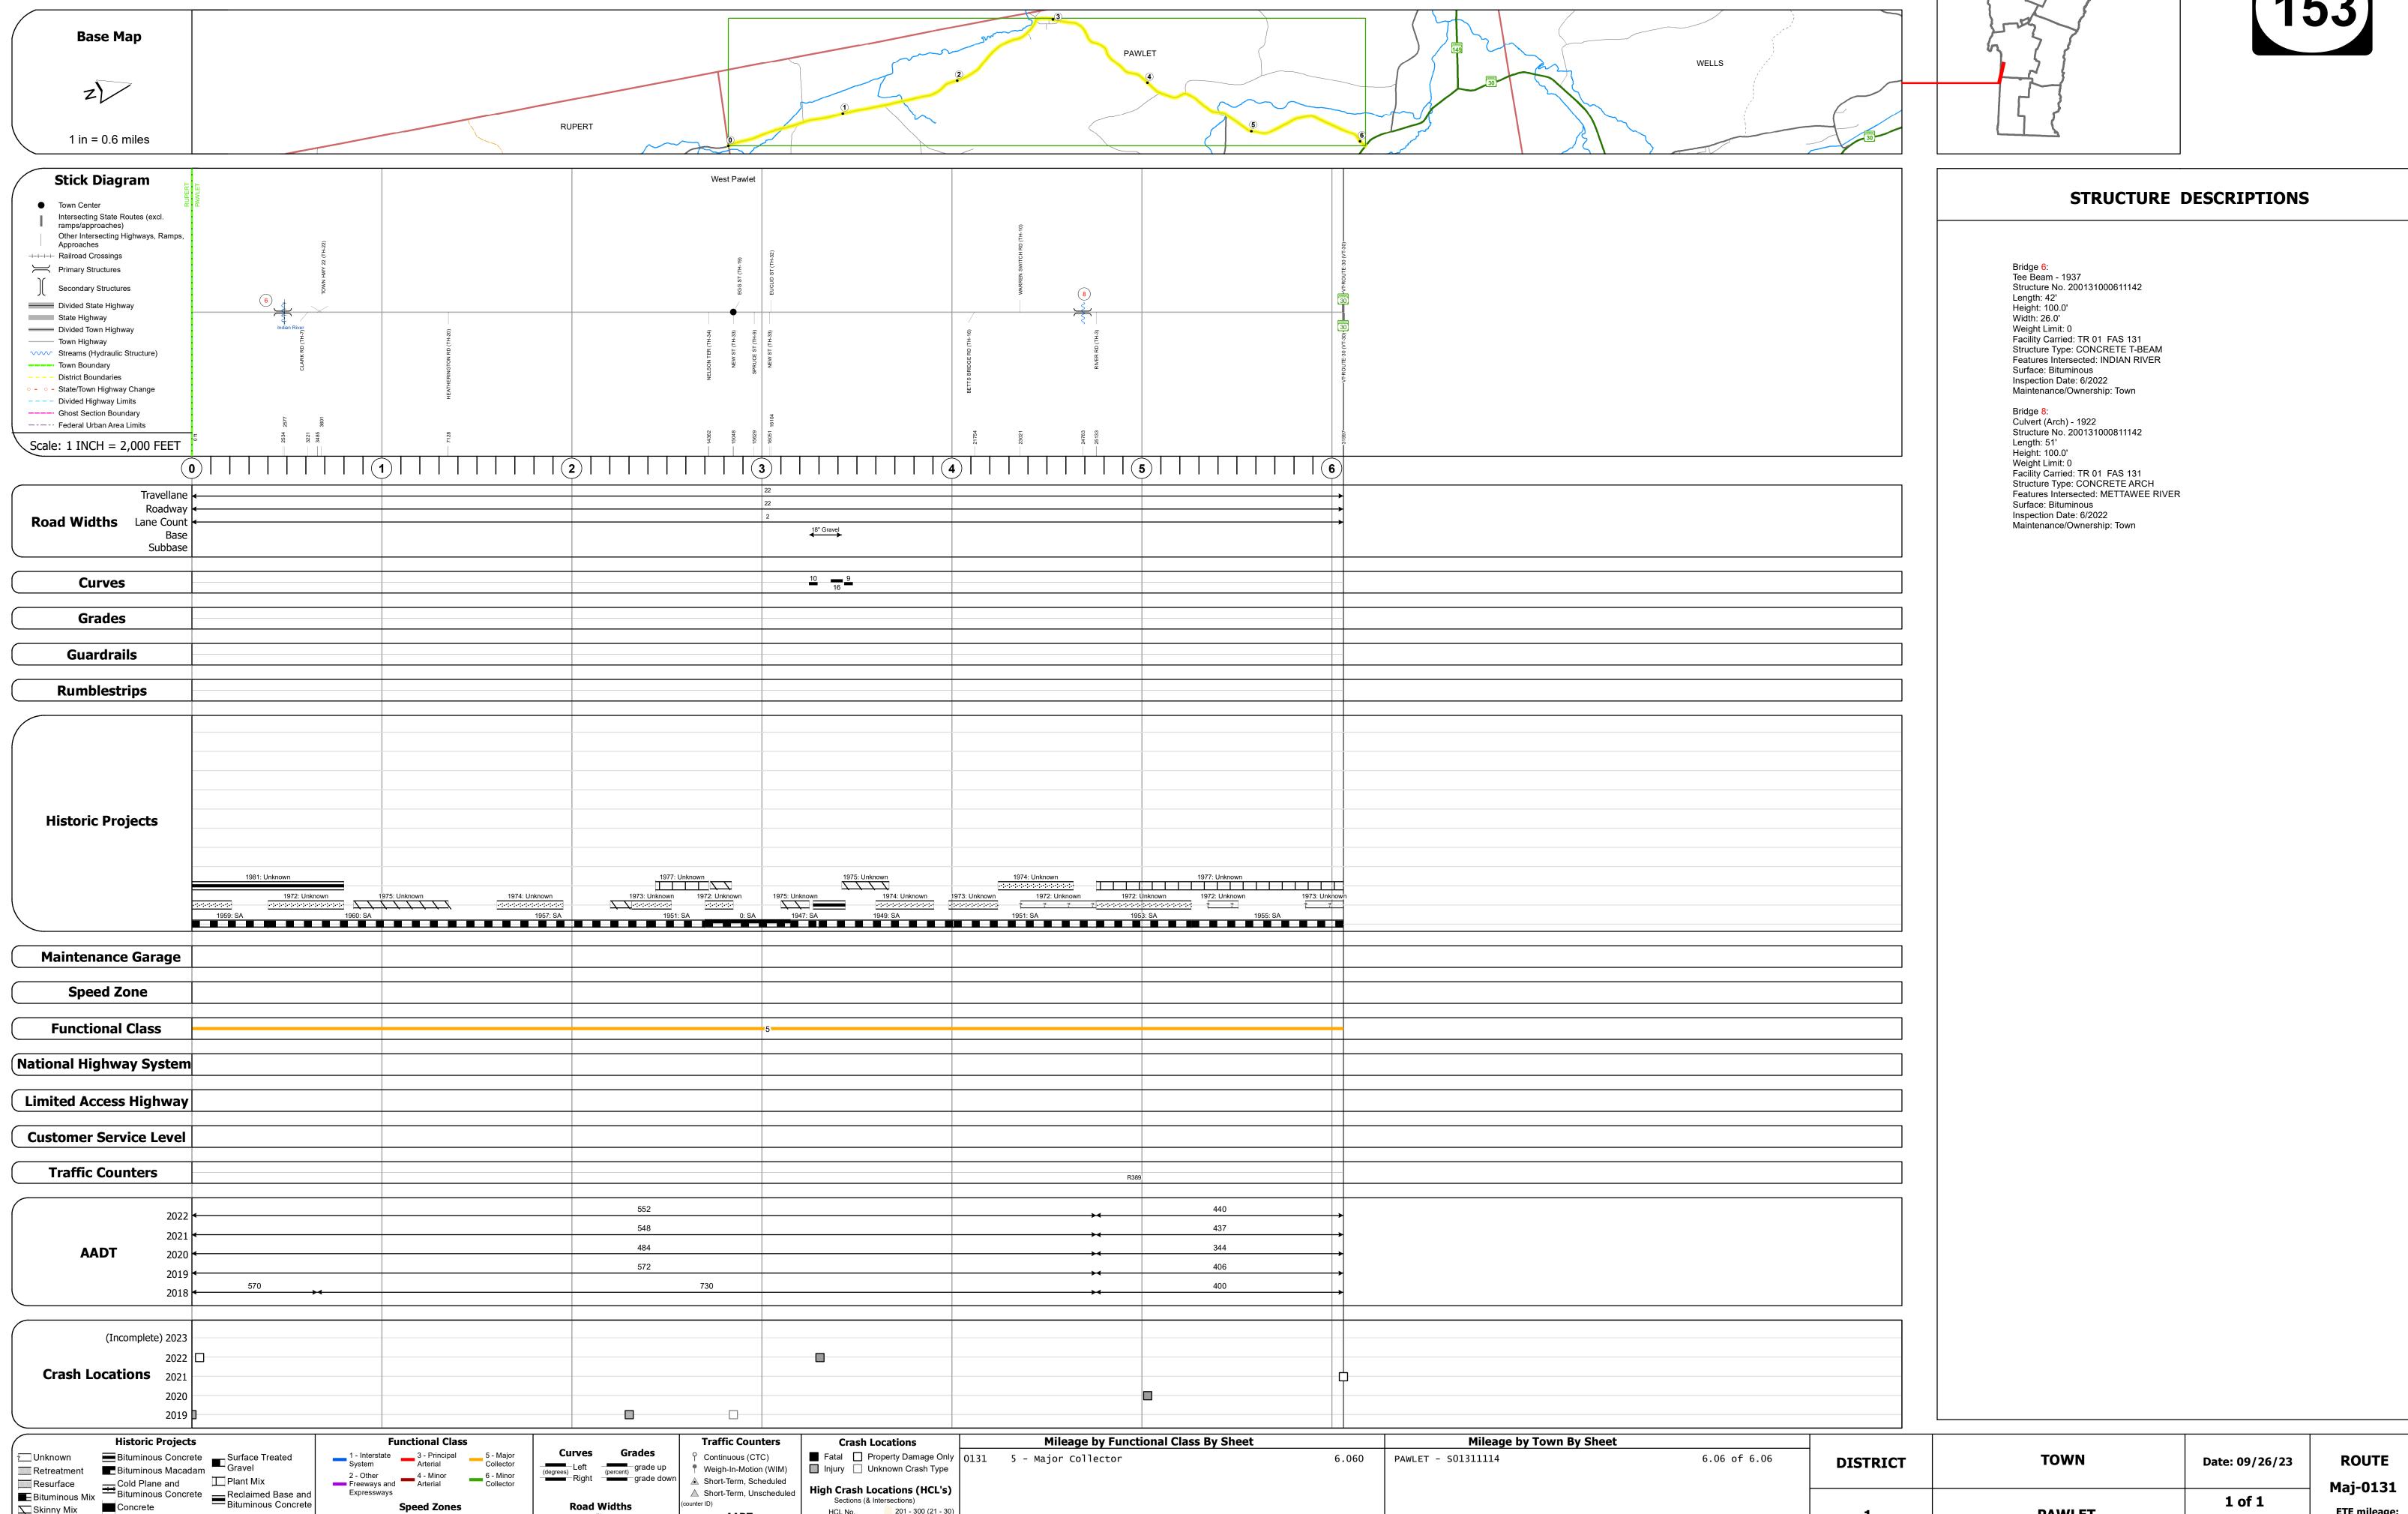

Page Total Mileage: 6.060 mi

Skinny Mix Concrete

ःः Bituminous Seal **L** Gravel

△ Short-Term, Unscheduled

Sections (& Intersections) HCL No. 201 - 300 (21 - 30)

1 - 100 (1 - 10) 301 - 400 (31 - 40)