




Route Log and Progress Chart


DRAFT

Please Note: Errors and Omissions May Exist.
Contact the VTrans Mapping Section with questions or concerns.

DISTRICT	TOWN	ROUTE
4	WINDSOR	Maj-0148

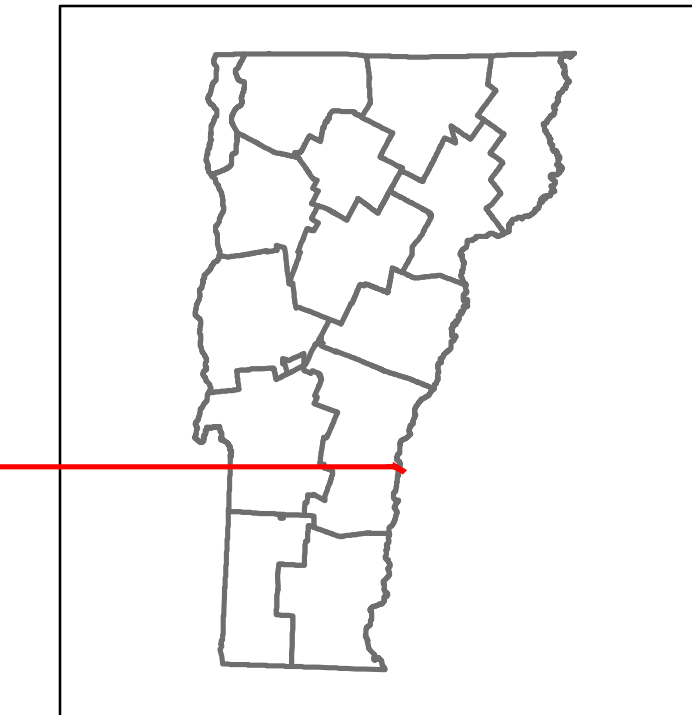

Maj-0148

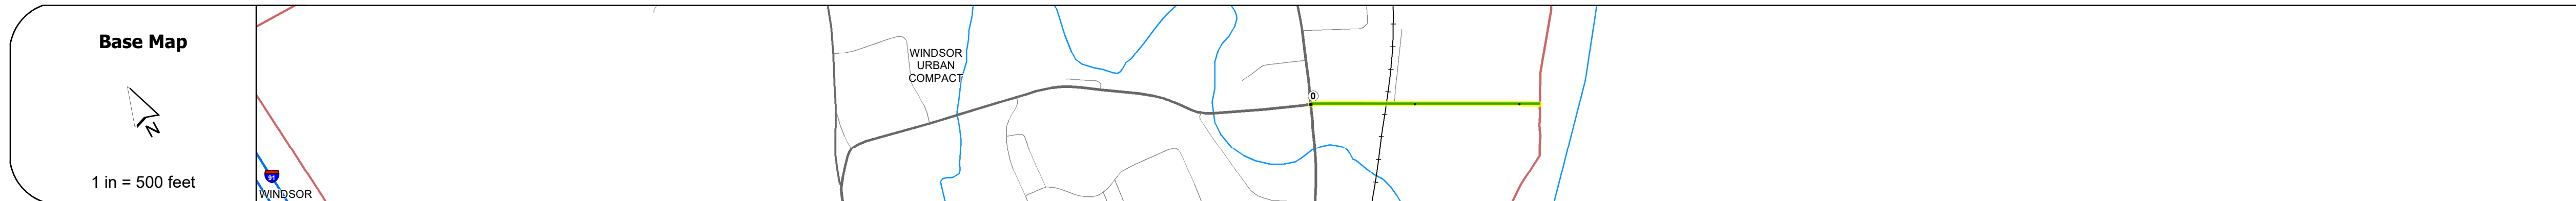

STRUCTURE DESCRIPTIONS	
Bridge 33:	Girder and floorbeam system - 1930 Structure No. 200148003314232 Length: 52' Weight Limit: 0 Facility Carried: RAILROAD Structure Type: 2 RIVETED GIR F BEAM Features Intersected: N.E.C.R.R. OVER TH NO 4
Bridge :	Truss - thru - 1866 Structure No. 101423B02814231 Length: 449' Height: 9.0' Width: 19.0' Weight Limit: 0 Facility Carried: CORNISH TOLL BR RD Structure Type: Unknown Features Intersected: CONNECTICUT RIVER Surface: Timber Inspection Date: 11/2022 Maintenance/Ownership: State

Road Widths	Travellane: 24'
	Roadway: 24'
	Lane Count: 2
	Base:
	Subbase:

Curves	
---------------	--

Grades	
---------------	--

Guardrails	
-------------------	--

Rumblestrips	
---------------------	--

Historic Projects	1967 Unknown
	0 Unknown

Maintenance Garage	
---------------------------	--

Speed Zone	
-------------------	--

Functional Class	5
-------------------------	---

National Highway System	
--------------------------------	--

Limited Access Highway	
-------------------------------	--

Customer Service Level	
-------------------------------	--

Traffic Counters	Y236
-------------------------	------

AADT	2022: 2995
	2021: 2971
	2020: 2622
	2019: 3003
	2018: 3100

Crash Locations	(Incomplete) 2023
	2022
	2021
	2020
	2019

Historic Projects Unknown, Retreatment, Resurface, Bituminous Mix, Skiny Mix, Bituminous Seal Bituminous Concrete, Cold Plane and Bituminous Concrete, Concrete, Surface Treated Gravel, Plant Mix, Reclaimed Base and Bituminous Concrete, Gravel	Functional Class 1- Interstate System, 2- Other, 3- Principal Arterial, 4- Minor Arterial, 5- Major Collector, 6- Minor Collector	Curves Left, Right, Grades (degrees), Left, Right, grade up, grade down	Traffic Counters Continuous (CTC), Weigh-In-Motion (WIM), Short-Term, Scheduled, Short-Term, Unscheduled	Crash Locations Fatal, Injury, Property Damage Only, Unknown Crash Type, High Crash Locations (HCL's)	Mileage by Functional Class By Sheet 0148 5 - Major collector 0.220	Mileage by Town By Sheet WINDSOR - S01481423 0.22 of 0.22	DISTRICT 4	TOWN WINDSOR	Date: 09/25/23	ROUTE Maj-0148
					Page Total Mileage: 0.220 mi	Page Total Mileage: 0.22 mi				