




Route Log and Progress Chart


DRAFT

Please Note: Errors and Omissions May Exist.
Contact the VTrans Mapping Section with questions or concerns.

DISTRICT	TOWN	ROUTE
3	CHITTENDEN	Maj-0165

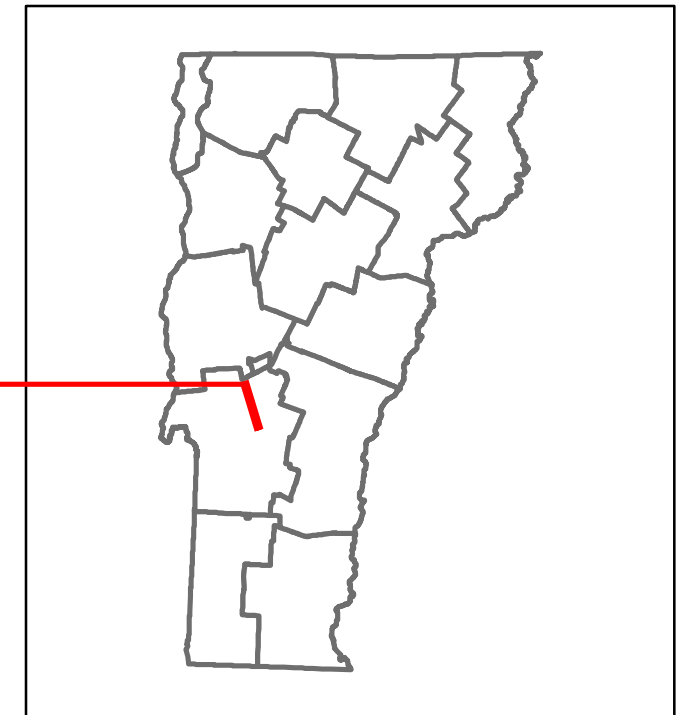

Maj-0165

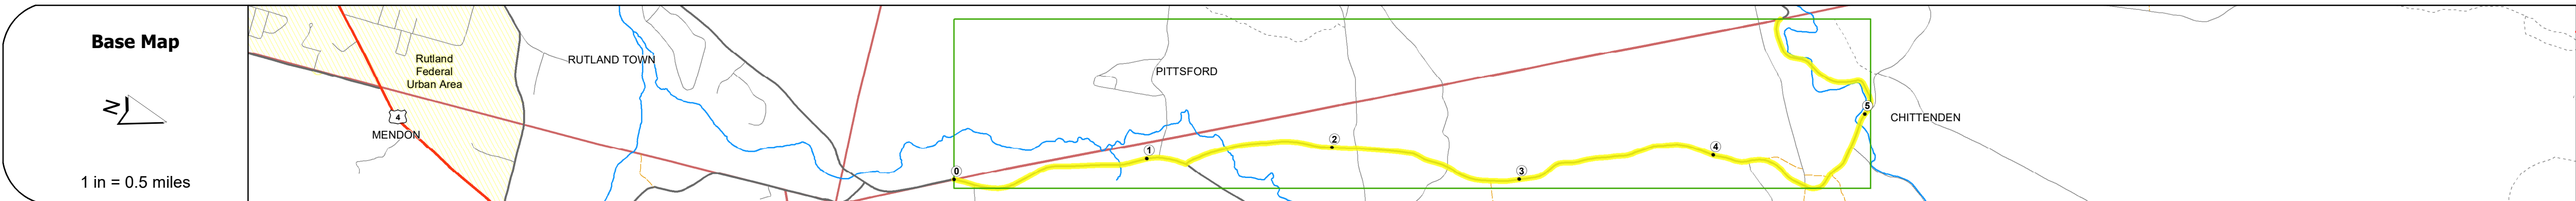

STRUCTURE DESCRIPTIONS

Bridge 11C:
Stringer/multi-beam or girder - 1954
Structure No: 200165011C11042
Length: 49'
Height: 100.0'
Width: 24.0'
Weight Limit: 0
Facility Carried: TR 02 FAS 165
Structure Type: ROLLED BEAM
Features Intersected: FURNACE BROOK
Surface: Bituminous
Inspection Date: 6/2022
Maintenance/Ownership: Town

Bridge 10:
Tee Beam - 1927
Structure No: 200165001011042
Length: 29'
Height: 100.0'
Width: 23.0'
Weight Limit: 0
Facility Carried: TR 02 FAS 165
Structure Type: CONC TBM WID W/ SLAB
Features Intersected: FURNACE BROOK
Surface: Bituminous
Inspection Date: 6/2022
Maintenance/Ownership: Town

Road Widths	Travellane	Roadway	Lane Count	Base	Subbase
	22	22	2		

Curves	Grades	Guardrails	Rumblestrips

Historic Projects

Maintenance Garage

Speed Zone

Functional Class
5

National Highway System

Limited Access Highway

Customer Service Level

Traffic Counters

AAADT
2022: 1258
2021: 2010
2020: 1176
2019: 1389
2018: 1400

Crash Locations
(Incomplete) 2023
2022
2021
2020
2019

Mileage by Functional Class By Sheet	Mileage by Town By Sheet
0165 5 - Major collector 5.750	CHITTENDEN - S01651104 5.75 of 5.75

DISTRICT	TOWN	Date: 09/26/23	ROUTE
3	CHITTENDEN	1 of 1 TWN mileage: 0.0 to 5.75	Maj-0165 ETE mileage: 2.79 to 8.54

Historic Projects	Functional Class	Curves	Grades	Traffic Counters	Crash Locations
<ul style="list-style-type: none"> Unknown Retreatment Resurface Bituminous Mix Skinny Mix Bituminous Seal 	<ul style="list-style-type: none"> 1 - Interstate System 2 - Other Freeways and Expressways 3 - Principal Arterial 4 - Minor Arterial 5 - Major Collector 6 - Minor Collector 	<ul style="list-style-type: none"> Left Right Plant Mix Reclaimed Base and Bituminous Concrete 	<ul style="list-style-type: none"> Surface Treated Gravel grade up grade down 	<ul style="list-style-type: none"> Continuous (CTC) Weight-In-Motion (WIM) Short-Term, Scheduled Short-Term, Unscheduled 	<ul style="list-style-type: none"> Fatal Property Damage Only Injury Unknown Crash Type

Speed Zones	Road Widths	AAADT	High Crash Locations (HCL's)
<ul style="list-style-type: none"> 25 30 35 40 45 50 55 60 65 	<ul style="list-style-type: none"> 11 12 13 <ul style="list-style-type: none"> 1 - 100 (1 - 10) 101 - 200 (11 - 20) 201 - 300 (21 - 30) 301 - 400 (31 - 40) 401 - 800 (41 - 113) 	<ul style="list-style-type: none"> 1 - 100 (1 - 10) 101 - 200 (11 - 20) 201 - 300 (21 - 30) 301 - 400 (31 - 40) 401 - 800 (41 - 113)