

## **Route Log and Progress Chart**

1 - 100 (1 - 10) 301 - 400 (31 - 40)

**DRAFT** Please Note: Errors and Omissions May Exist. Contact the VTrans Mapping Section with questions or concerns.

DISTRICT	TOWN	ROUTE
3	RUTLAND TOWN	Maj-0165


Page Total Mileage: 2.19 mi



TWN mileage:

0.0 to 2.19

0.0 to 2.19

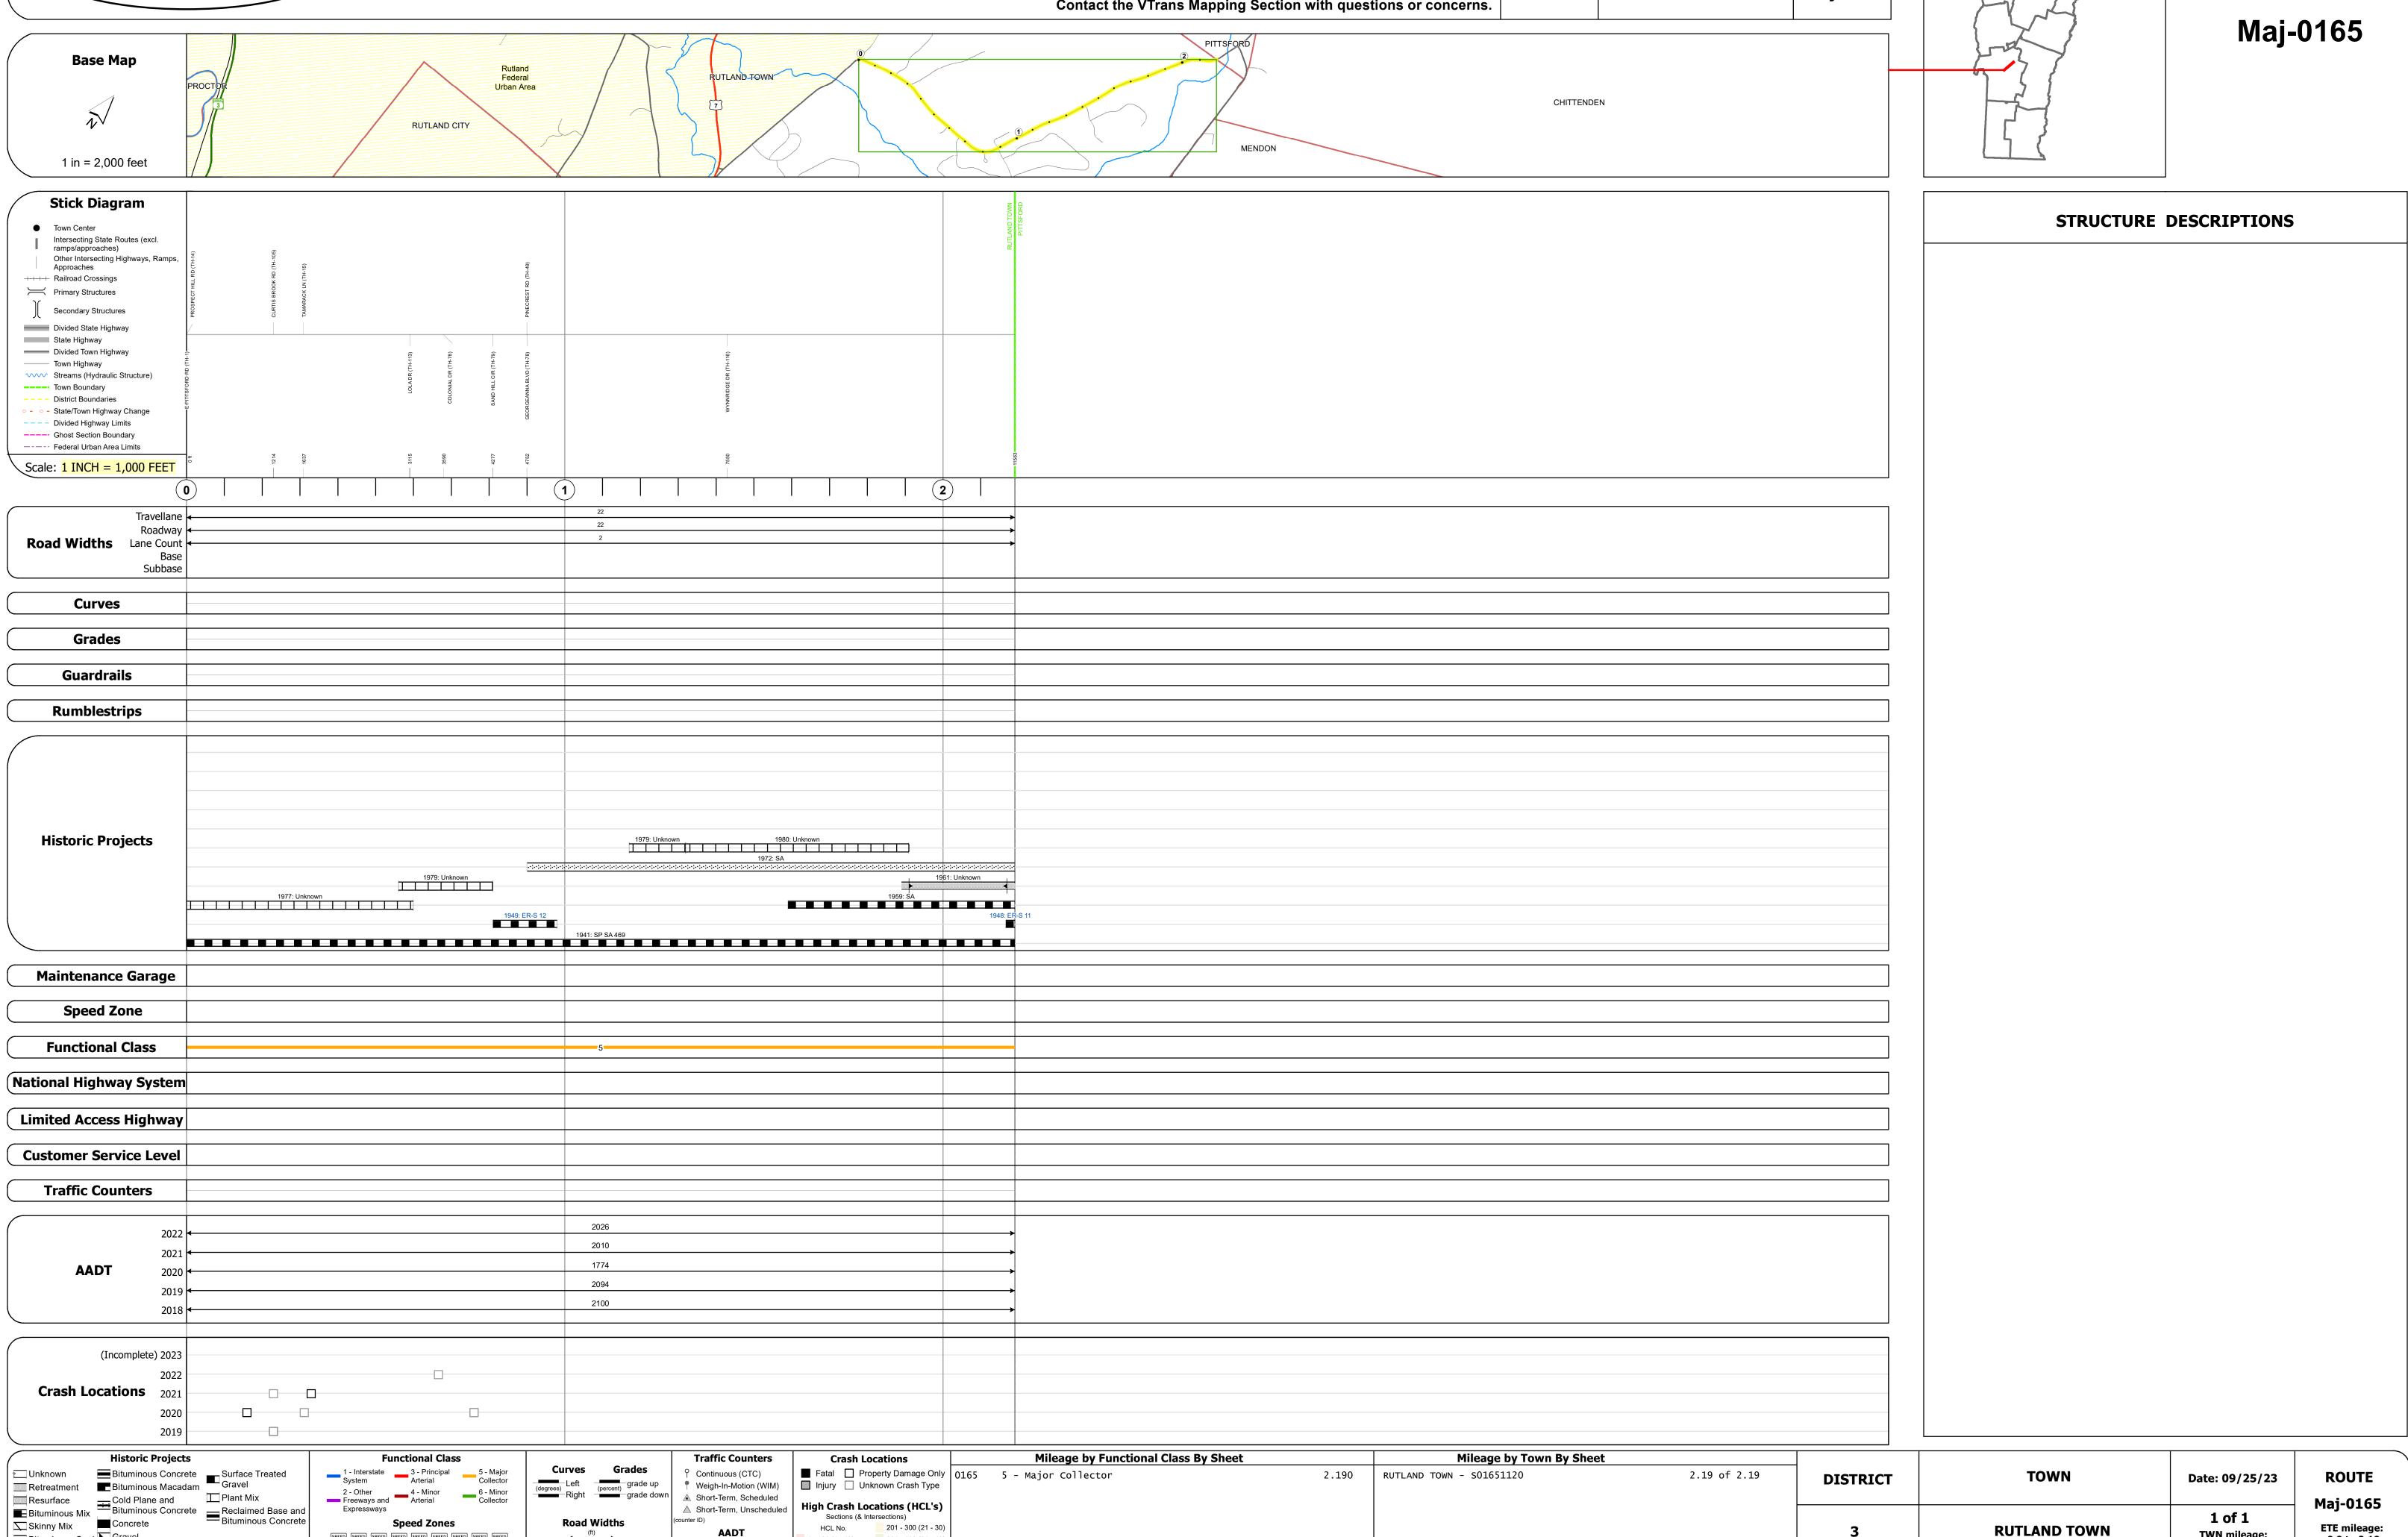

Page Total Mileage: 2.190 mi

ःः Bituminous Seal **L** Gravel