





Route Log and Progress Chart

DRAFT

Please Note: Errors and Omissions May Exist.
Contact the VTrans Mapping Section with questions or concerns.

DISTRICT	TOWN	ROUTE
3	LEICESTER	Maj-0175

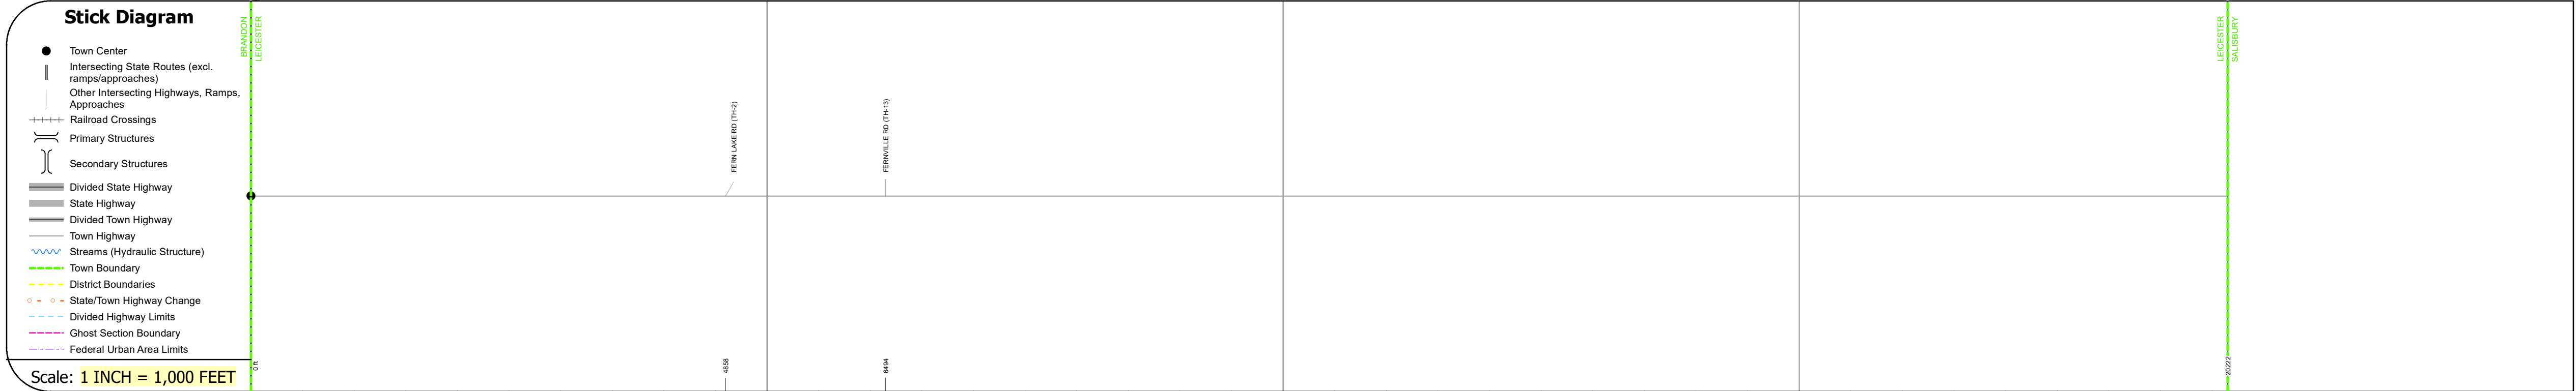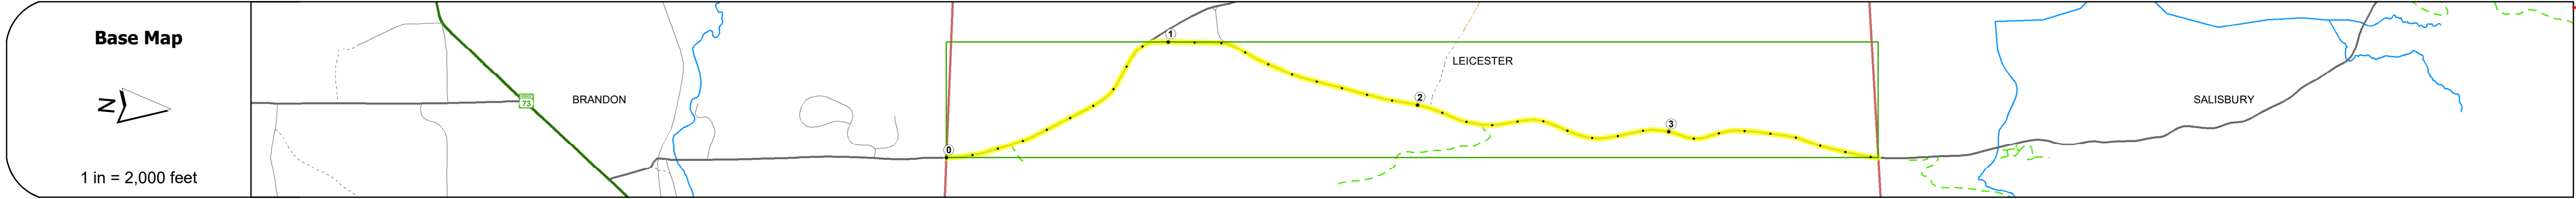

STRUCTURE DESCRIPTIONS

Road Widths	Travellane Roadway Lane Count Base Subbase	22 22 2															
Curves																	
Grades																	
Guardrails																	
Rumblestrips																	
Historic Projects																	
Maintenance Garage																	
Speed Zone																	
Functional Class		5															
National Highway System																	
Limited Access Highway																	
Customer Service Level																	
Traffic Counters		A373															
AADT	<table border="1"> <tr> <td>2022</td> <td>1091</td> <td>1091</td> </tr> <tr> <td>2021</td> <td>1948</td> <td>1082</td> </tr> <tr> <td>2020</td> <td>1719</td> <td>955</td> </tr> <tr> <td>2019</td> <td>2030</td> <td>1127</td> </tr> <tr> <td>2018</td> <td>2100</td> <td>1700</td> </tr> </table>	2022	1091	1091	2021	1948	1082	2020	1719	955	2019	2030	1127	2018	2100	1700	
2022	1091	1091															
2021	1948	1082															
2020	1719	955															
2019	2030	1127															
2018	2100	1700															
Crash Locations	<table border="1"> <tr> <td>(Incomplete) 2023</td> <td></td> <td></td> </tr> <tr> <td>2022</td> <td>■</td> <td></td> </tr> <tr> <td>2021</td> <td></td> <td>■</td> </tr> <tr> <td>2020</td> <td>■</td> <td></td> </tr> <tr> <td>2019</td> <td></td> <td>■</td> </tr> </table>	(Incomplete) 2023			2022	■		2021		■	2020	■		2019		■	
(Incomplete) 2023																	
2022	■																
2021		■															
2020	■																
2019		■															

Historic Projects Unknown, Bituminous Concrete, Retreatment, Resurface, Bituminous Mix, Skiny Mix, Bituminous Seal Surface Treated Gravel, Plant Mix, Reclaimed Base and Bituminous Concrete, Concrete, Gravel	Functional Class 1- Interstate System, 2- Other Freeways and Expressways, 3- Principal Arterial, 4- Minor Arterial, 5- Major Collector, 6- Minor Collector	Curves Left (degree), Right (degree) Grades (percent) grade up, (percent) grade down Road Widths (ft)	Traffic Counters Continuous (CTC), Weigh-In-Motion (WIM), Short-Term, Scheduled, Short-Term, Unscheduled (counter ID) Crash Locations Fatal, Injury, Property Damage Only, Unknown Crash Type High Crash Locations (HCL's) Sections (& Intersections) HCL No. 1-100 (1-10), 101-200 (11-20), 201-300 (21-30), 301-400 (31-40), 401-800 (41-113)	Mileage by Functional Class By Sheet 0175 5 - Major collector 3.830	Mileage by Town By Sheet LEICESTER - S01750109 3.83 of 3.83	DISTRICT 3	TOWN LEICESTER	Date: 09/25/23	ROUTE Maj-0175 ETE mileage: 1.33 to 5.16
				Page Total Mileage: 3.830 mi		Page Total Mileage: 3.83 mi		1 of 1 TWN mileage: 0.0 to 3.83	