Trans Working to Get You There Vermont Agency of Transportation
---

## **Route Log and Progress Chart**

Sections (& Intersections)

HCL No. 201 - 300 (21 - 30)

1 - 100 (1 - 10) 301 - 400 (31 - 40)

**DRAFT** Please Note: Errors and Omissions May Exist.

**DISTRICT TOWN ROUTE BETHEL** Maj-0176

Page Total Mileage: 6.11 mi

1 of 1


TWN mileage:

0.0 to 6.11

ETE mileage:

4.1 to 10.21

**BETHEL** 

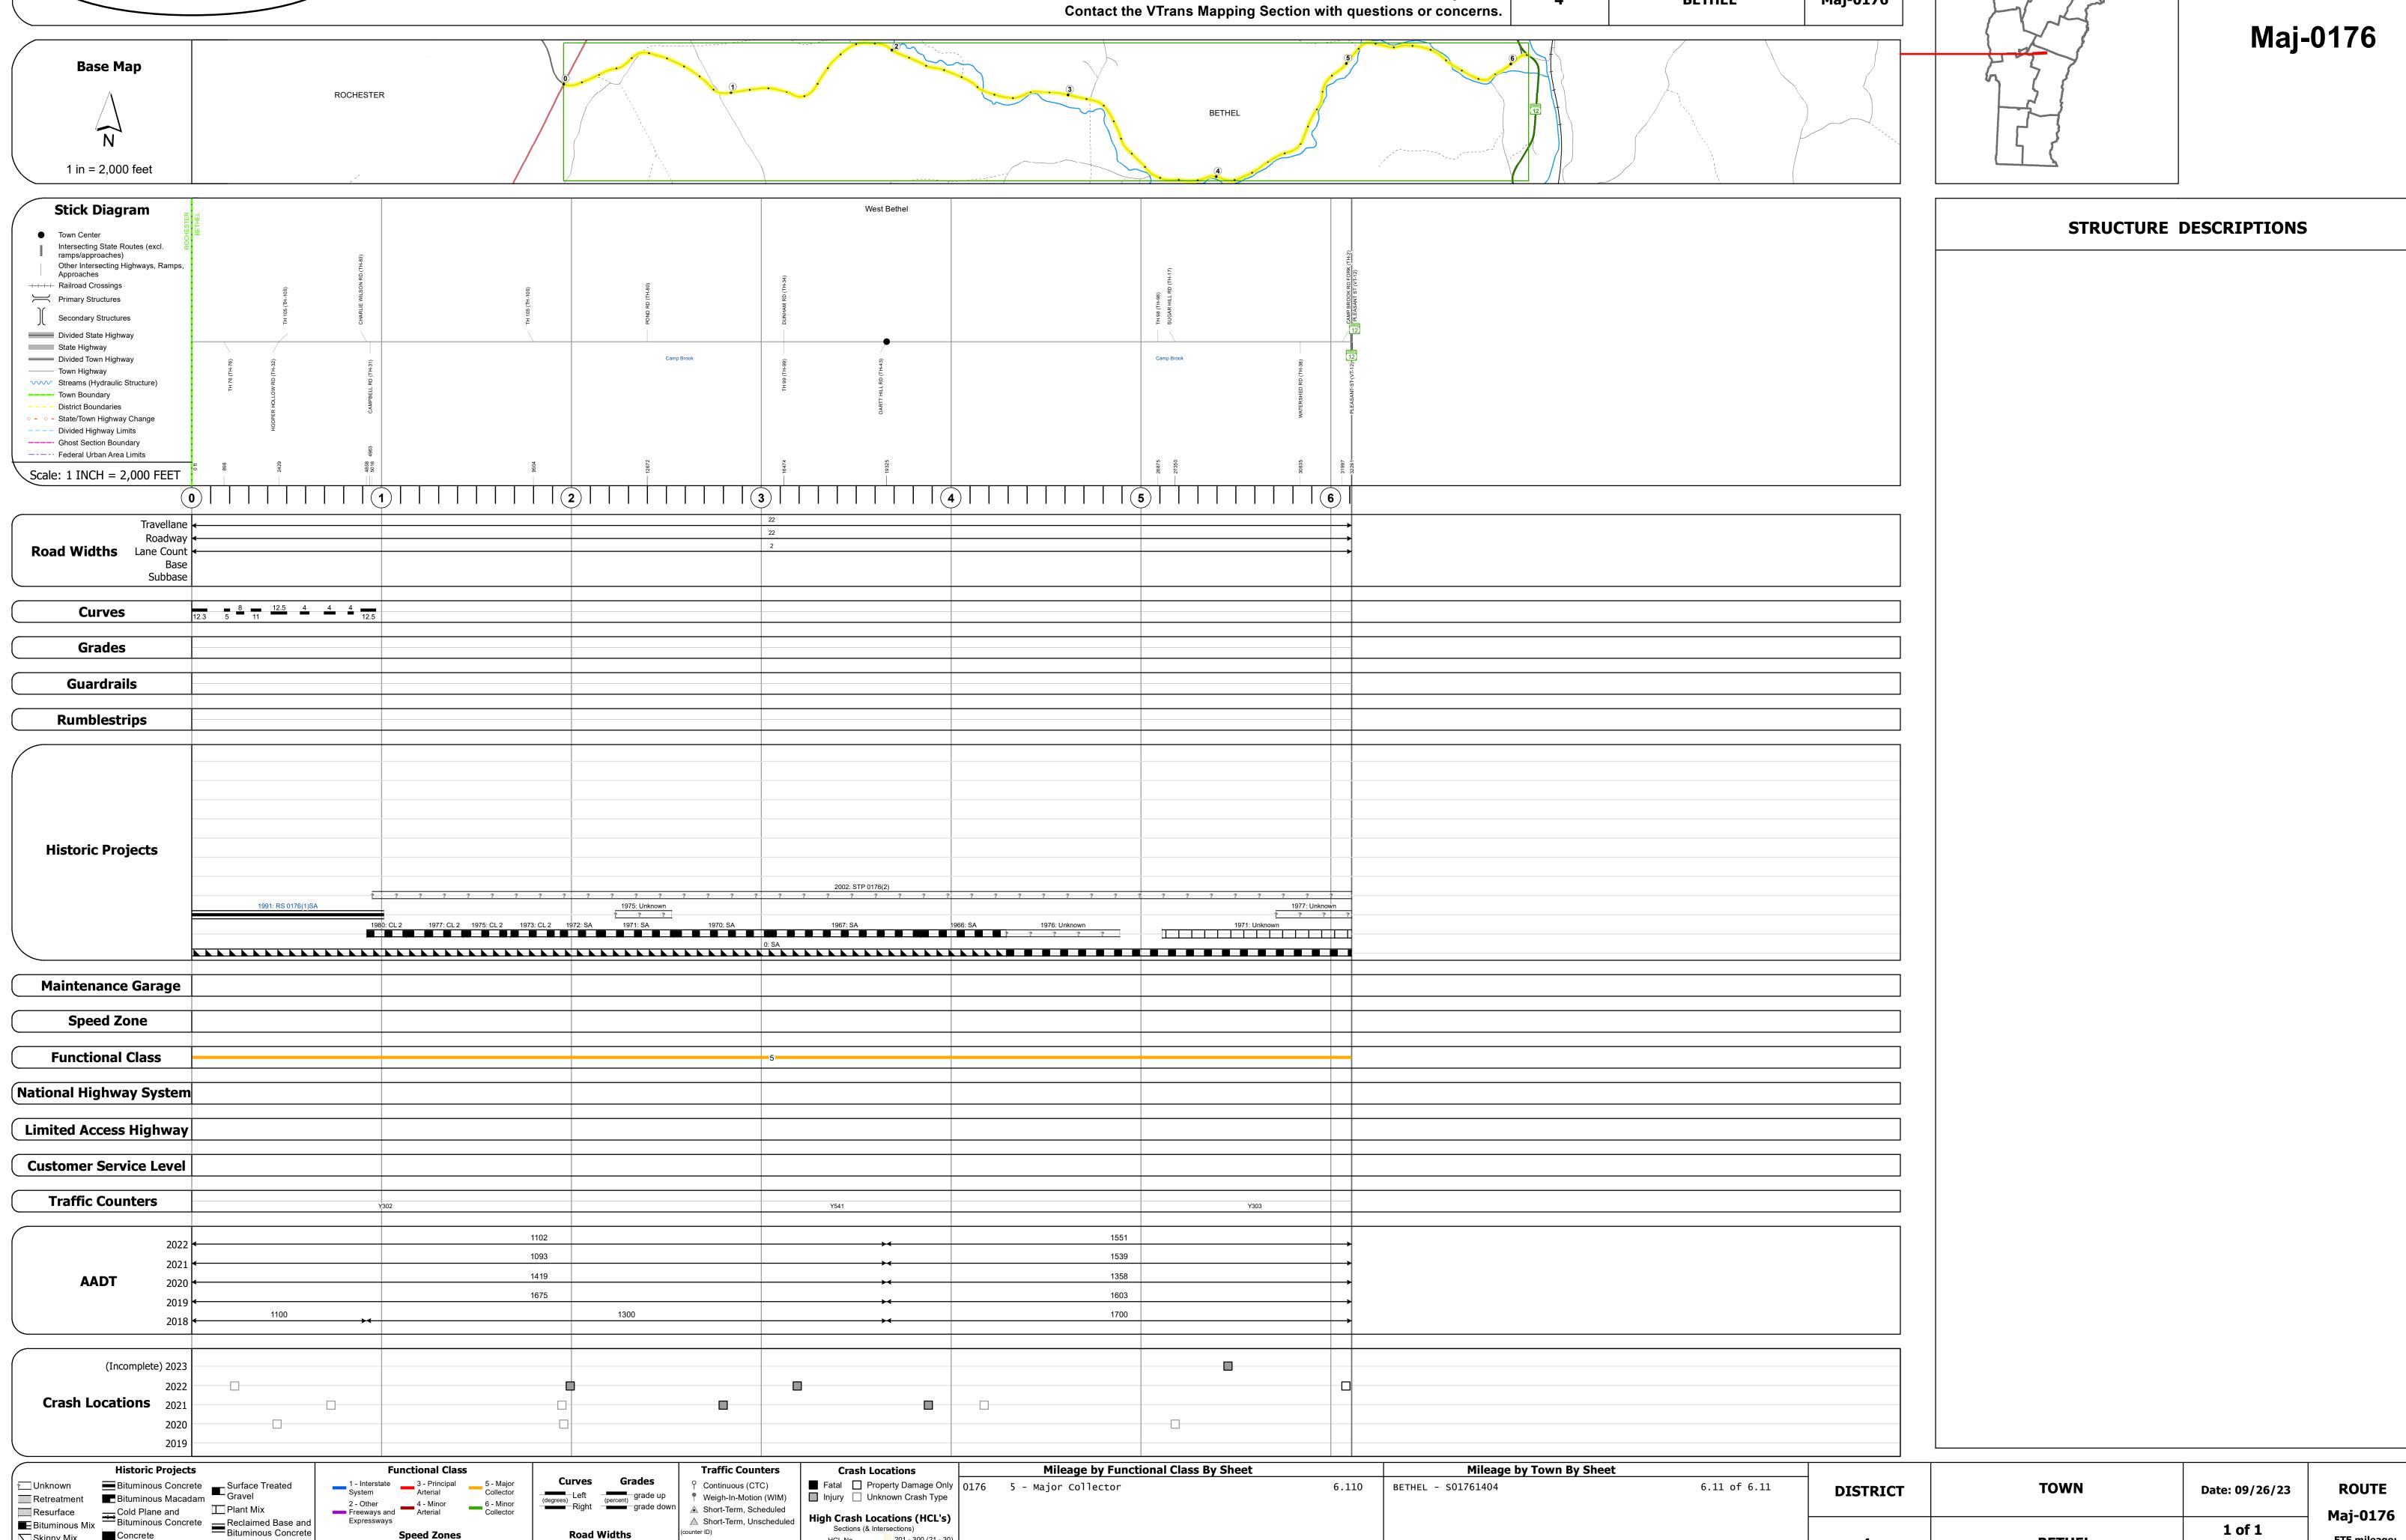

Page Total Mileage: 6.110 mi

Skinny Mix Concrete

ःः Bituminous Seal **L** Gravel