






Route Log and Progress Chart

DRAFT

Please Note: Errors and Omissions May Exist.
Contact the VTrans Mapping Section with questions or concerns.

DISTRICT	TOWN	ROUTE
4	STRAFFORD	Maj-0177

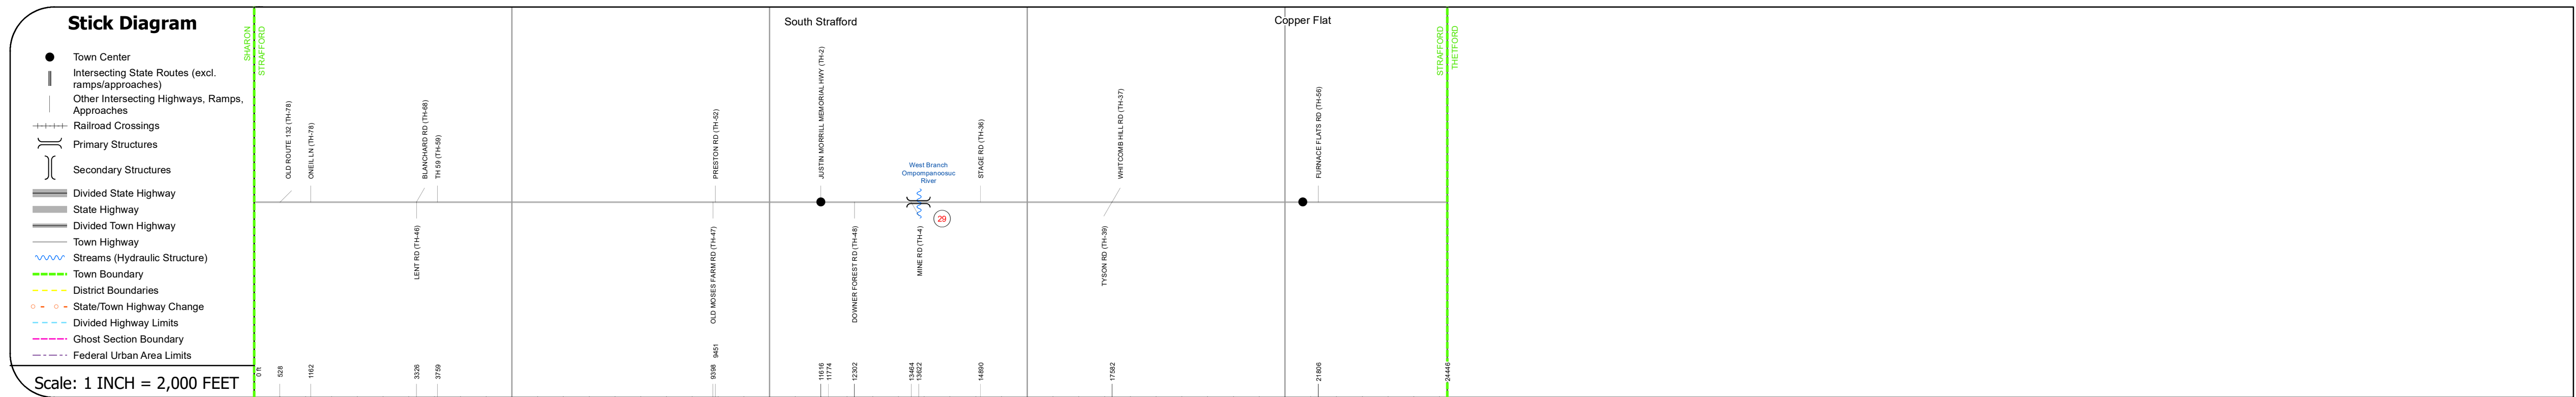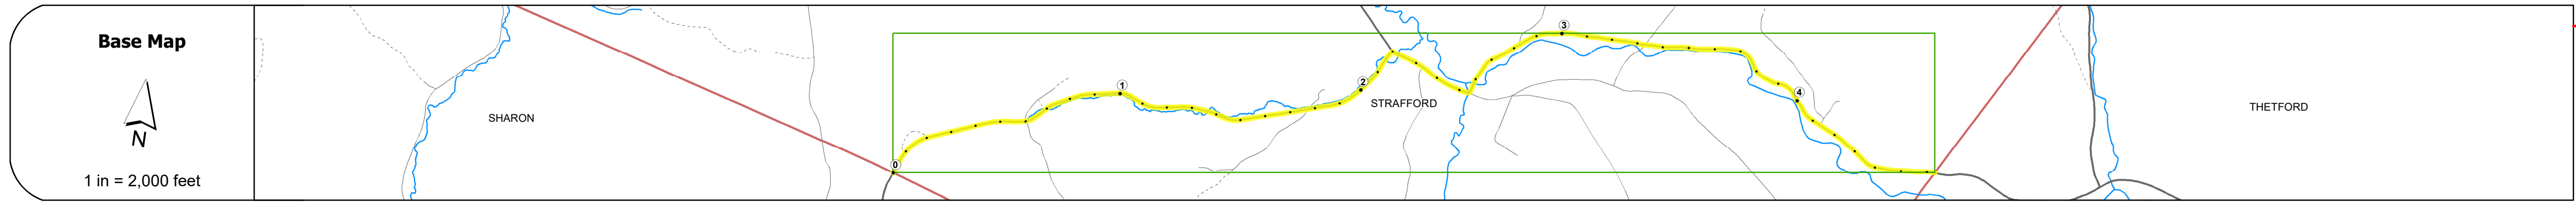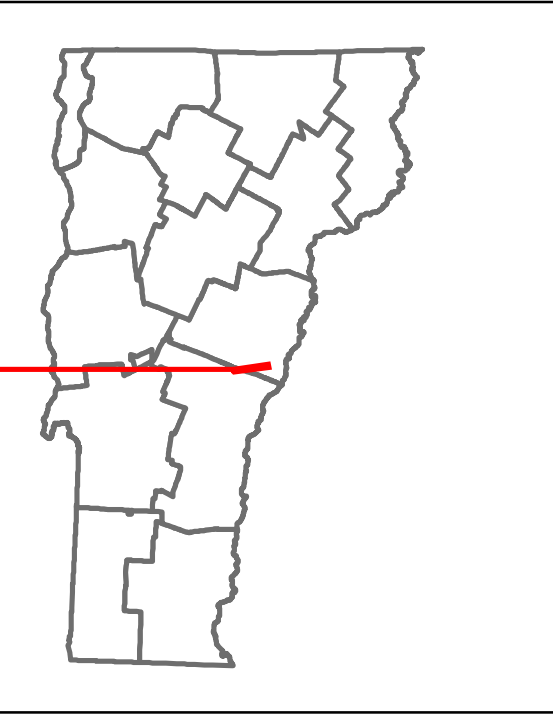

STRUCTURE DESCRIPTIONS

Bridge 29:
Stringer/multi-beam or girder - 2017
Structure No: 200177002909102
Length: 61'
Height: 100.0'
Width: 26.0'
Weight Limit: 0
Facility Carried: TR 01 FAS 177
Structure Type: GALV ROLLED BEAM
Features Intersected: W BR. OMPOMPANOSUC RIV.
Surface: Bituminous
Inspection Date: 6/2022
Maintenance/Ownership: Town

Road Widths	Travellane Roadway Lane Count Base Subbase	30 2 18" Gravel
Curves		6, 3.5, 10, 6, 12, 9, 6, 4, 12, 5.5, 7, 6.5, 11.5
Grades		
Guardrails		
Rumblestrips		
Historic Projects		1941 SA, 1941 SA 313, 1981 RS 0177(3) SA, 1982 RS 0177(4) SA, 1992 RS 0177(4), 1976 Unknown, 1975 Unknown, 1961 APPL 447150, 1943 SA, 2017 BF 0177(10)
Maintenance Garage		
Speed Zone		
Functional Class		5
National Highway System		
Limited Access Highway		
Customer Service Level		
Traffic Counters		NYAE NDCN
AADT	2022 2021 2020 2019 2018	970 962 849 1002 1000
Crash Locations	(Incomplete) 2023 2022 2021 2020 2019	1426 1415 1249 1475 780

Historic Projects Unknown, Retreatment, Resurface, Bituminous Mix, Skiny Mix, Bituminous Seal Bituminous Concrete, Cold Plane and Expressways, Reclaimed Base and Bituminous Concrete, Surface Treated Gravel, Plant Mix	Functional Class 1 - Interstate System, 2 - Other Freeways and Expressways, 3 - Principal Arterial, 4 - Minor Arterial, 5 - Major Collector, 6 - Minor Collector	Curves Left, Right, Grades (down, up, down)	Traffic Counters Continuous (CTC), Weigh-In-Motion (WIM), Short-Term, Scheduled, Short-Term, Unscheduled	Crash Locations Fatal, Injury, Property Damage Only, Unknown Crash Type, High Crash Locations (HCL's)	Mileage by Functional Class By Sheet 0177 5 - Major collector 4.630	Mileage by Town By Sheet STRAFFORD - S01770910 4.63 of 4.63	DISTRICT 4	TOWN STRAFFORD	Date: 09/26/23	ROUTE Maj-0177 ETE mileage: 9.09 to 13.72
Speed Zones 25, 30, 35, 40, 45, 50, 55, 60, 65						Page Total Mileage: 4.630 mi	Page Total Mileage: 4.63 mi	1 of 1 TWN mileage: 0.0 to 4.63		