




Route Log and Progress Chart


DRAFT

Please Note: Errors and Omissions May Exist.
Contact the VTrans Mapping Section with questions or concerns.

DISTRICT	TOWN	ROUTE
6	BERLIN	Maj-0201

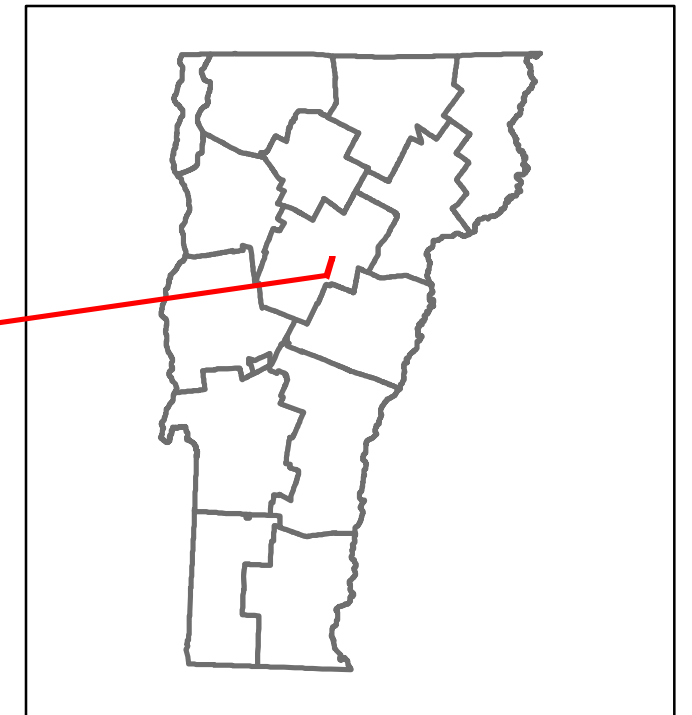

Maj-0201

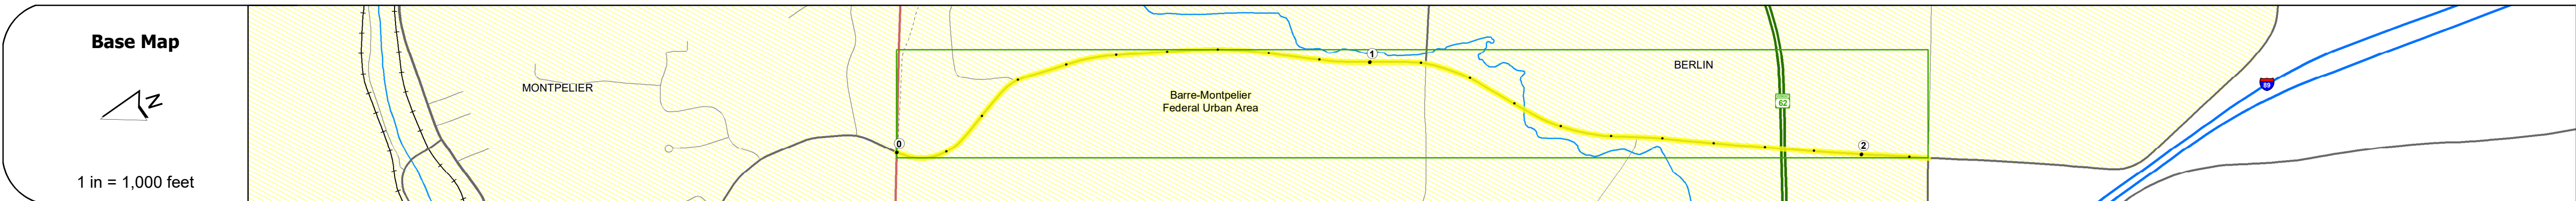


Travellane	Roadway	Lane Count	Base	Subbase
25	39	2	3" Plant Mix Base Course	24" Gravel
22	34	3	3" Bit. Conc.	
30	44	2		
25	35			
22	26			

Curves	Grades	Guardrails	Rumblestrips
10, 10, 4, 1.5, 1.5, 3.7, 3			

Grades

Guardrails

Rumblestrips

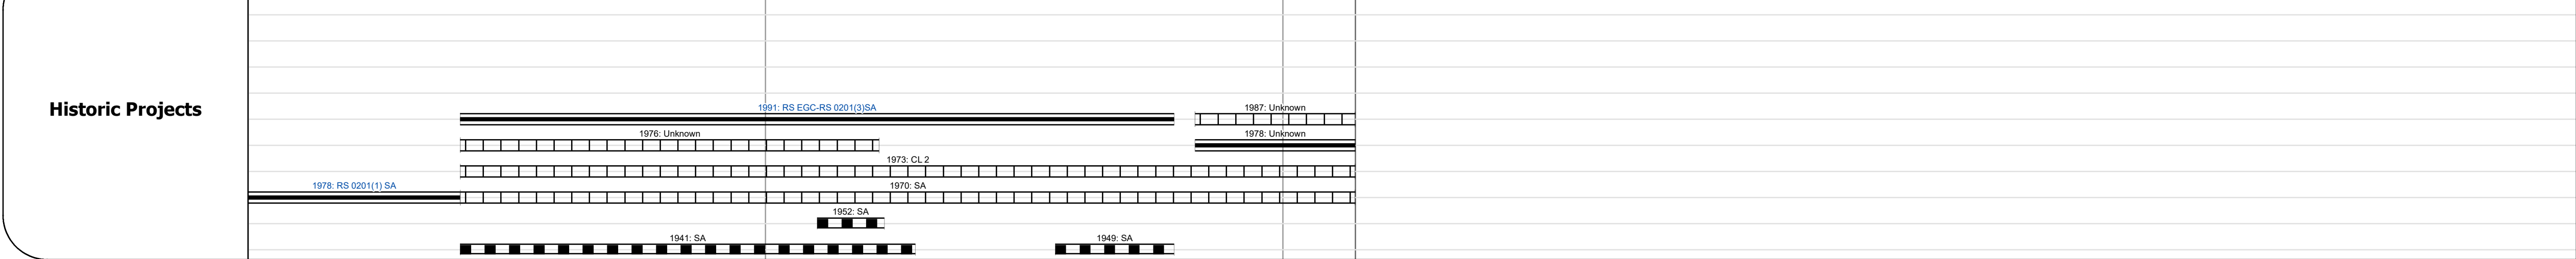

Maintenance Garage

Speed Zone

Functional Class
5

National Highway System

Limited Access Highway

Customer Service Level

Traffic Counters	
W342	31203810-NY10-S

ADT	2022	2021	2020	2019	2018
2988	2961	4841	5882	6600	2975
7192	7128	6359	7727	8300	

Crash Locations	Mileage by Functional Class By Sheet	Mileage by Town By Sheet	DISTRICT	TOWN	Date: 09/25/23	ROUTE	
<table border="1"> <tr> <td>Unknown</td> <td>Bituminous Concrete</td> <td>Surface Treated</td> <td>1 - Interstate System</td> <td>3 - Principal Arterial</td> <td>5 - Major Collector</td> <td>Left (down)</td> <td>Grades</td> <td>Continuous (CTC)</td> <td>Fatal</td> <td>Property Damage Only</td> <td>0201</td> <td>5 - Major Collector</td> <td>2.140</td> <td>BERLIN - S02011203</td> <td>2.14 of 2.14</td> <td>6</td> <td>BERLIN</td> <td>1 of 1</td> <td>ETE mileage: 0.0 to 2.14</td> </tr> <tr> <td>Retreatment</td> <td>Bituminous Macadam</td> <td>Gravel</td> <td>2 - Other</td> <td>4 - Minor Arterial</td> <td>6 - Minor Collector</td> <td>Right (up)</td> <td>grade up</td> <td>Weight-In-Motion (WIM)</td> <td>Injury</td> <td>Unknown Crash Type</td> <td></td> <td></td> <td></td> <td></td> <td></td> <td></td> <td></td> <td></td> <td></td> </tr> <tr> <td>Resurface</td> <td>Cold Plane and Bituminous Concrete</td> <td>Plant Mix</td> <td>Freeways and Expressways</td> <td>Short-Term, Scheduled</td> <td>Short-Term, Unscheduled</td> <td></td> <td>grade down</td> <td>High Crash Locations (HCL's)</td> <td></td> <td></td> <td></td> <td></td> <td></td> <td></td> <td></td> <td></td> <td></td> <td></td> <td></td> </tr> <tr> <td>Bituminous Mix</td> <td>Reclaimed Base and Bituminous Concrete</td> <td>Concrete</td> <td></td> <td></td> <td></td> <td></td> <td></td> <td>Sections (& Intersections)</td> <td></td> <td></td> <td></td> <td></td> <td></td> <td></td> <td></td> <td></td> <td></td> <td></td> <td></td> </tr> <tr> <td>Skinny Mix</td> <td></td> <td>Gravel</td> <td></td> <td></td> <td></td> <td></td> <td></td> <td>HCL No. 1 - 100 (1 - 10)</td> <td></td> <td></td> <td></td> <td></td> <td></td> <td></td> <td></td> <td></td> <td></td> <td></td> <td></td> </tr> <tr> <td>Bituminous Seal</td> <td></td> <td></td> <td></td> <td></td> <td></td> <td></td> <td></td> <td>HCL No. 201 - 300 (21 - 30)</td> <td></td> <td></td> <td></td> <td></td> <td></td> <td></td> <td></td> <td></td> <td></td> <td></td> <td></td> </tr> <tr> <td></td> <td></td> <td></td> <td></td> <td></td> <td></td> <td></td> <td></td> <td>HCL No. 301 - 400 (31 - 40)</td> <td></td> <td></td> <td></td> <td></td> <td></td> <td></td> <td></td> <td></td> <td></td> <td></td> <td></td> </tr> <tr> <td></td> <td></td> <td></td> <td></td> <td></td> <td></td> <td></td> <td></td> <td>HCL No. 401 - 800 (41 - 113)</td> <td></td> <td></td> <td></td> <td></td> <td></td> <td></td> <td></td> <td></td> <td></td> <td></td> <td></td> </tr> </table>	Unknown	Bituminous Concrete	Surface Treated	1 - Interstate System	3 - Principal Arterial	5 - Major Collector	Left (down)	Grades	Continuous (CTC)	Fatal	Property Damage Only	0201	5 - Major Collector	2.140	BERLIN - S02011203	2.14 of 2.14	6	BERLIN	1 of 1	ETE mileage: 0.0 to 2.14	Retreatment	Bituminous Macadam	Gravel	2 - Other	4 - Minor Arterial	6 - Minor Collector	Right (up)	grade up	Weight-In-Motion (WIM)	Injury	Unknown Crash Type										Resurface	Cold Plane and Bituminous Concrete	Plant Mix	Freeways and Expressways	Short-Term, Scheduled	Short-Term, Unscheduled		grade down	High Crash Locations (HCL's)												Bituminous Mix	Reclaimed Base and Bituminous Concrete	Concrete						Sections (& Intersections)												Skinny Mix		Gravel						HCL No. 1 - 100 (1 - 10)												Bituminous Seal								HCL No. 201 - 300 (21 - 30)																				HCL No. 301 - 400 (31 - 40)																				HCL No. 401 - 800 (41 - 113)												<table border="1"> <tr> <td>Page Total Mileage: 2.140 mi</td> </tr> </table>	Page Total Mileage: 2.140 mi	<table border="1"> <tr> <td>Page Total Mileage: 2.14 mi</td> </tr> </table>	Page Total Mileage: 2.14 mi	6	BERLIN	09/25/23	Maj-0201
Unknown	Bituminous Concrete	Surface Treated	1 - Interstate System	3 - Principal Arterial	5 - Major Collector	Left (down)	Grades	Continuous (CTC)	Fatal	Property Damage Only	0201	5 - Major Collector	2.140	BERLIN - S02011203	2.14 of 2.14	6	BERLIN	1 of 1	ETE mileage: 0.0 to 2.14	
Retreatment	Bituminous Macadam	Gravel	2 - Other	4 - Minor Arterial	6 - Minor Collector	Right (up)	grade up	Weight-In-Motion (WIM)	Injury	Unknown Crash Type	
Resurface	Cold Plane and Bituminous Concrete	Plant Mix	Freeways and Expressways	Short-Term, Scheduled	Short-Term, Unscheduled		grade down	High Crash Locations (HCL's)	
Bituminous Mix	Reclaimed Base and Bituminous Concrete	Concrete						Sections (& Intersections)	
Skinny Mix		Gravel						HCL No. 1 - 100 (1 - 10)	
Bituminous Seal								HCL No. 201 - 300 (21 - 30)	
								HCL No. 301 - 400 (31 - 40)	
								HCL No. 401 - 800 (41 - 113)	
Page Total Mileage: 2.140 mi	
Page Total Mileage: 2.14 mi	

For More Information Contact - Vermont Agency of Transportation, Policy, Planning and Intermodal Development Division - Mapping Section, 219 North Main Street, Barre, VT 05641 Telephone: 802-828-2600.