



DISTRICT	TOWN	ROUTE
7	BARNET	Maj-0220

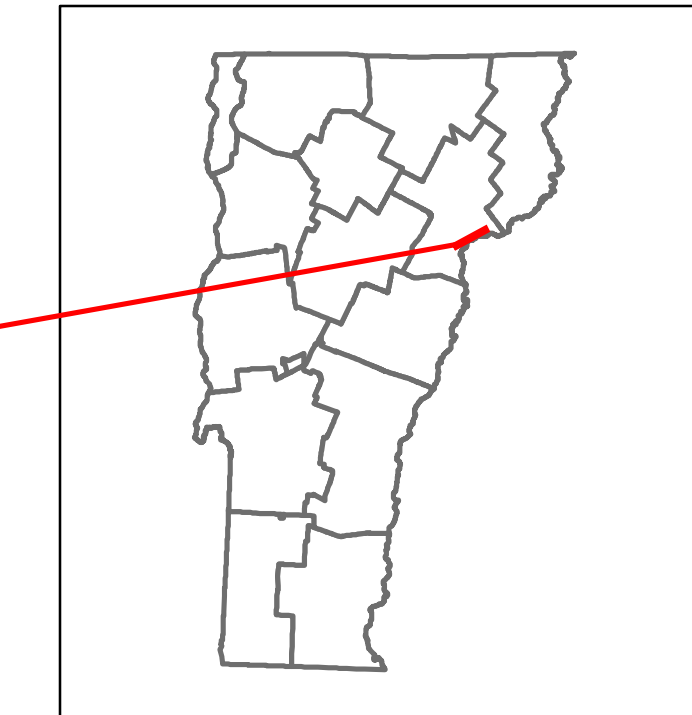

Maj-0220

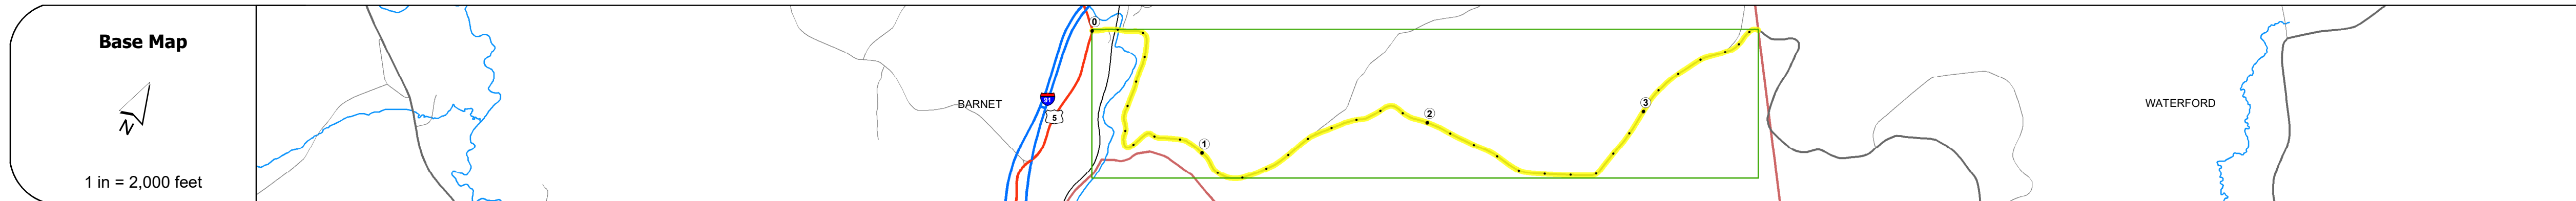

STRUCTURE DESCRIPTIONS	
Bridge 10:	Truss - thru - 1928 Structure No: 200220001003012 Length: 103' Height: 14.0' Width: 18.0' Weight Limit: 0 Facility Carried: TR 03 FAS 220 Structure Type: STEEL THRU TRUSS Features Intersected: PASSUMPSIC RIVER Surface: Bituminous Inspection Date: 4/2023 Maintenance/Ownership: Town

0	1	2	3
Road Widths Travellane: 20 Roadway: 20 Lane Count: 2 Base Subbase			
Curves			
Grades			
Guardrails			
Rumblestrips			
Historic Projects			
Maintenance Garage			
Speed Zone			
Functional Class 5			
National Highway System			
Limited Access Highway			
Customer Service Level			
Traffic Counters			
AAADT	2022	123	
	2021	122	
	2020	108	
	2019	128	
	2018	130	
Crash Locations	(Incomplete) 2023		
	2022		
	2021		
	2020		
	2019		

Historic Projects Unknown, Bituminous Concrete, Surface Treated Gravel, Retreatment, Bituminous Macadam, Cold Plane and Plant Mix, Bituminous Concrete, Reclaimed Base and Bituminous Concrete, Skippy Mix, Concrete, Bituminous Seal, Gravel	Functional Class 1 - Interstate System, 2 - Other Freeways and Expressways, 3 - Principal Arterial, 4 - Minor Arterial, 5 - Major Collector, 6 - Minor Collector	Curves Left (degrees), Right (degrees), Grades (percent) grade up, (percent) grade down	Traffic Counters Continuous (CTC), Weigh-In-Motion (WIM), Short-Term, Scheduled, Short-Term, Unscheduled (counter ID)	Crash Locations Fatal, Injury, Property Damage Only, Unknown Crash Type, High Crash Locations (HCL's) Sections (& Intersections)	Mileage by Functional Class By Sheet 0220 5 - Major collector 3.660	Mileage by Town By Sheet BARNET - S02200301 3.66 of 3.66	DISTRICT 7	TOWN BARNET	Date: 09/25/23	ROUTE Maj-0220 ETE mileage: 0.0 to 3.66
Speed Zones 25, 30, 35, 40, 45, 50, 55, 60, 65						Page Total Mileage: 3.66 mi		Page Total Mileage: 3.66 mi		