




# Route Log and Progress Chart


**DRAFT**

Please Note: Errors and Omissions May Exist.  
Contact the VTrans Mapping Section with questions or concerns.

DISTRICT	TOWN	ROUTE
6	MORRISTOWN	Maj-0238

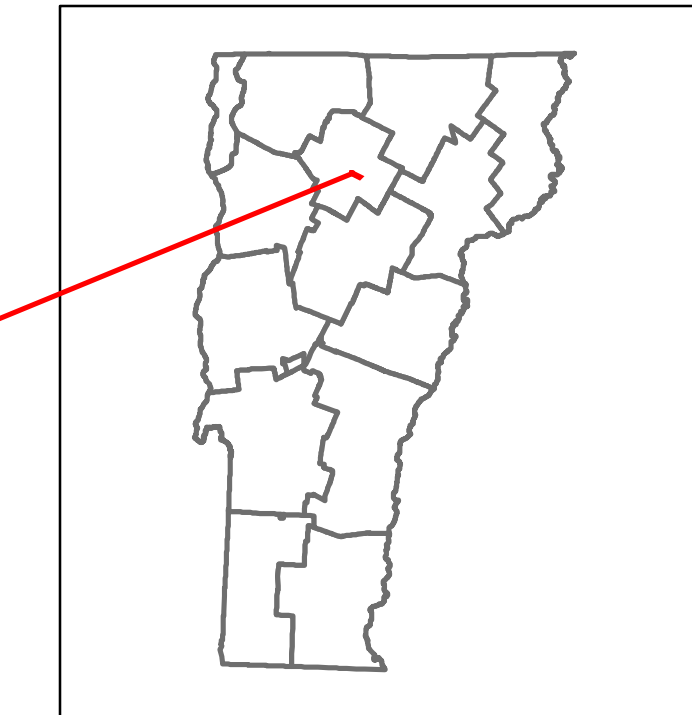

**Maj-0238**

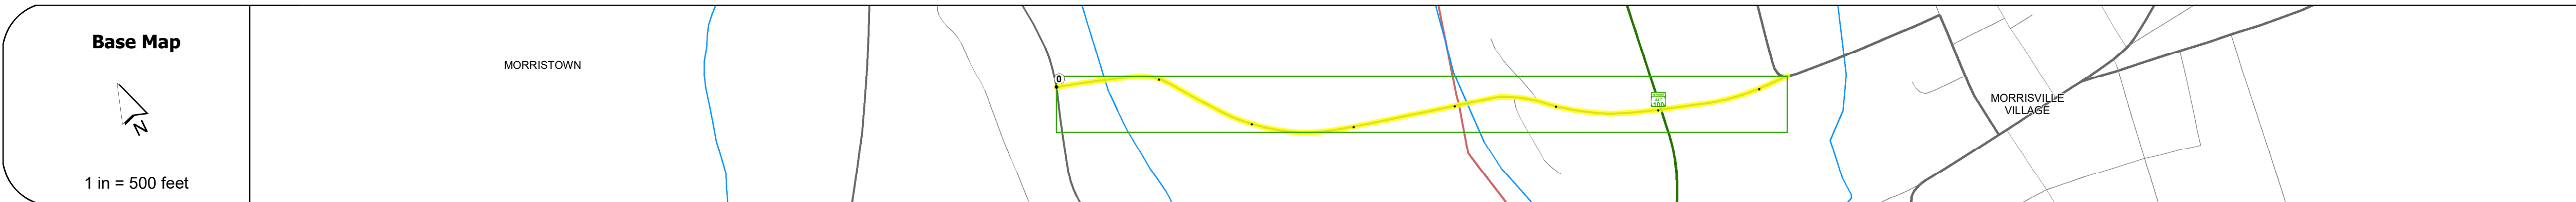

## STRUCTURE DESCRIPTIONS

**Bridge 6:**  
Stringer/multi-beam or girder - 1977  
Structure No: 200238000608072  
Length: 72'  
Height: 100.0'  
Width: 29.0'  
Weight Limit: 0  
Facility Carried: TR 03 FAS 238  
Structure Type: ROLLED BEAM  
Features Intersected: LAKE LAMOILLE  
Inspection Date: 9/2022  
Maintenance/Ownership: Town

**Bridge 9:**  
Stringer/multi-beam or girder - 1984  
Structure No: 200238000908072  
Length: 274'  
Height: 100.0'  
Width: 29.0'  
Weight Limit: 0  
Facility Carried: TR 03 FAS 238  
Structure Type: 2 SP CONT WLD GIRDER  
Features Intersected: LAKE LAMOILLE  
Surface: Bituminous  
Inspection Date: 9/2022  
Maintenance/Ownership: Town

Travellane	25	26	24	26
Roadway	25	26	24	26
Lane Count			2	
Base	3" Plant Mix			
Subbase	18" Gravel			

Curves	20	6	16	7	4.2
--------	----	---	----	---	-----

Grades	
--------	--

Guardrails	
------------	--

Rumblestrips	
--------------	--



Maintenance Garage	
--------------------	--

Speed Zone	
------------	--

Functional Class	5
------------------	---

National Highway System	
-------------------------	--

Limited Access Highway	
------------------------	--

Customer Service Level	
------------------------	--

Traffic Counters	30807865-W-E
------------------	--------------

Year	2022	818	3677
Year	2021	812	3648
Year	2020	717	3220
Year	2019	846	3802
Year	2018	850	3800

Year	(Incomplete) 2023		
Year	2022		
Year	2021		
Year	2020		
Year	2019		

<b>Historic Projects</b> Unknown, Retreatment, Resurface, Bituminous Mix, Skiny Mix, Bituminous Seal Bituminous Concrete, Cold Plane and Bituminous Concrete, Concrete, Gravel, Surface Treated Gravel, Plant Mix, Reclaimed Base and Bituminous Concrete	<b>Functional Class</b> 1 - Interstate System, 2 - Other Freeways and Expressways, 3 - Principal Arterial, 4 - Minor Arterial, 5 - Major Collector, 6 - Minor Collector	<b>Curves</b> Left (degrees), Right (degrees) <b>Grades</b> (percent) grade up, (percent) grade down <b>Road Widths</b> (ft)	<b>Traffic Counters</b> Continuous (CTC), Weigh-In-Motion (WIM), Short-Term, Scheduled, Short-Term, Unscheduled (counter ID) <b>Crash Locations</b> Fatal, Injury, Property Damage Only, Unknown Crash Type <b>High Crash Locations (HCL's)</b> Sections (& Intersections) HCL No. 1-100 (1-10), 101-200 (11-20), 201-300 (21-30), 301-400 (31-40), 401-800 (41-113)	<b>Mileage by Functional Class By Sheet</b> 0238 5 - Major Collector 0.730	<b>Mileage by Town By Sheet</b> MORRISTOWN - S02380807 0.73 of 0.73	<b>DISTRICT</b> 6	<b>TOWN</b> MORRISTOWN	<b>Date:</b> 09/25/23	<b>ROUTE</b> Maj-0238 ETE mileage: 0.0 to 0.73
				<b>Page Total Mileage: 0.730 mi</b>		<b>Page Total Mileage: 0.73 mi</b>		<b>1 of 1</b> TWN mileage: 0.0 to 0.73	

For More Information Contact - Vermont Agency of Transportation, Policy, Planning and Intermodal Development Division - Mapping Section, 219 North Main Street, Barre, VT 05641 Telephone: 802-828-2600.