Route Log and Progress Chart

DRAFT Please Note: Errors and Omissions May Exist.

DISTRICT TOWN ROUTE VICTORY Maj-0277

Page Total Mileage: 8.79 mi



Maj-0277

ETE mileage:


2.62 to 11.41

1 of 1

TWN mileage:

0.0 to 8.79

VICTORY

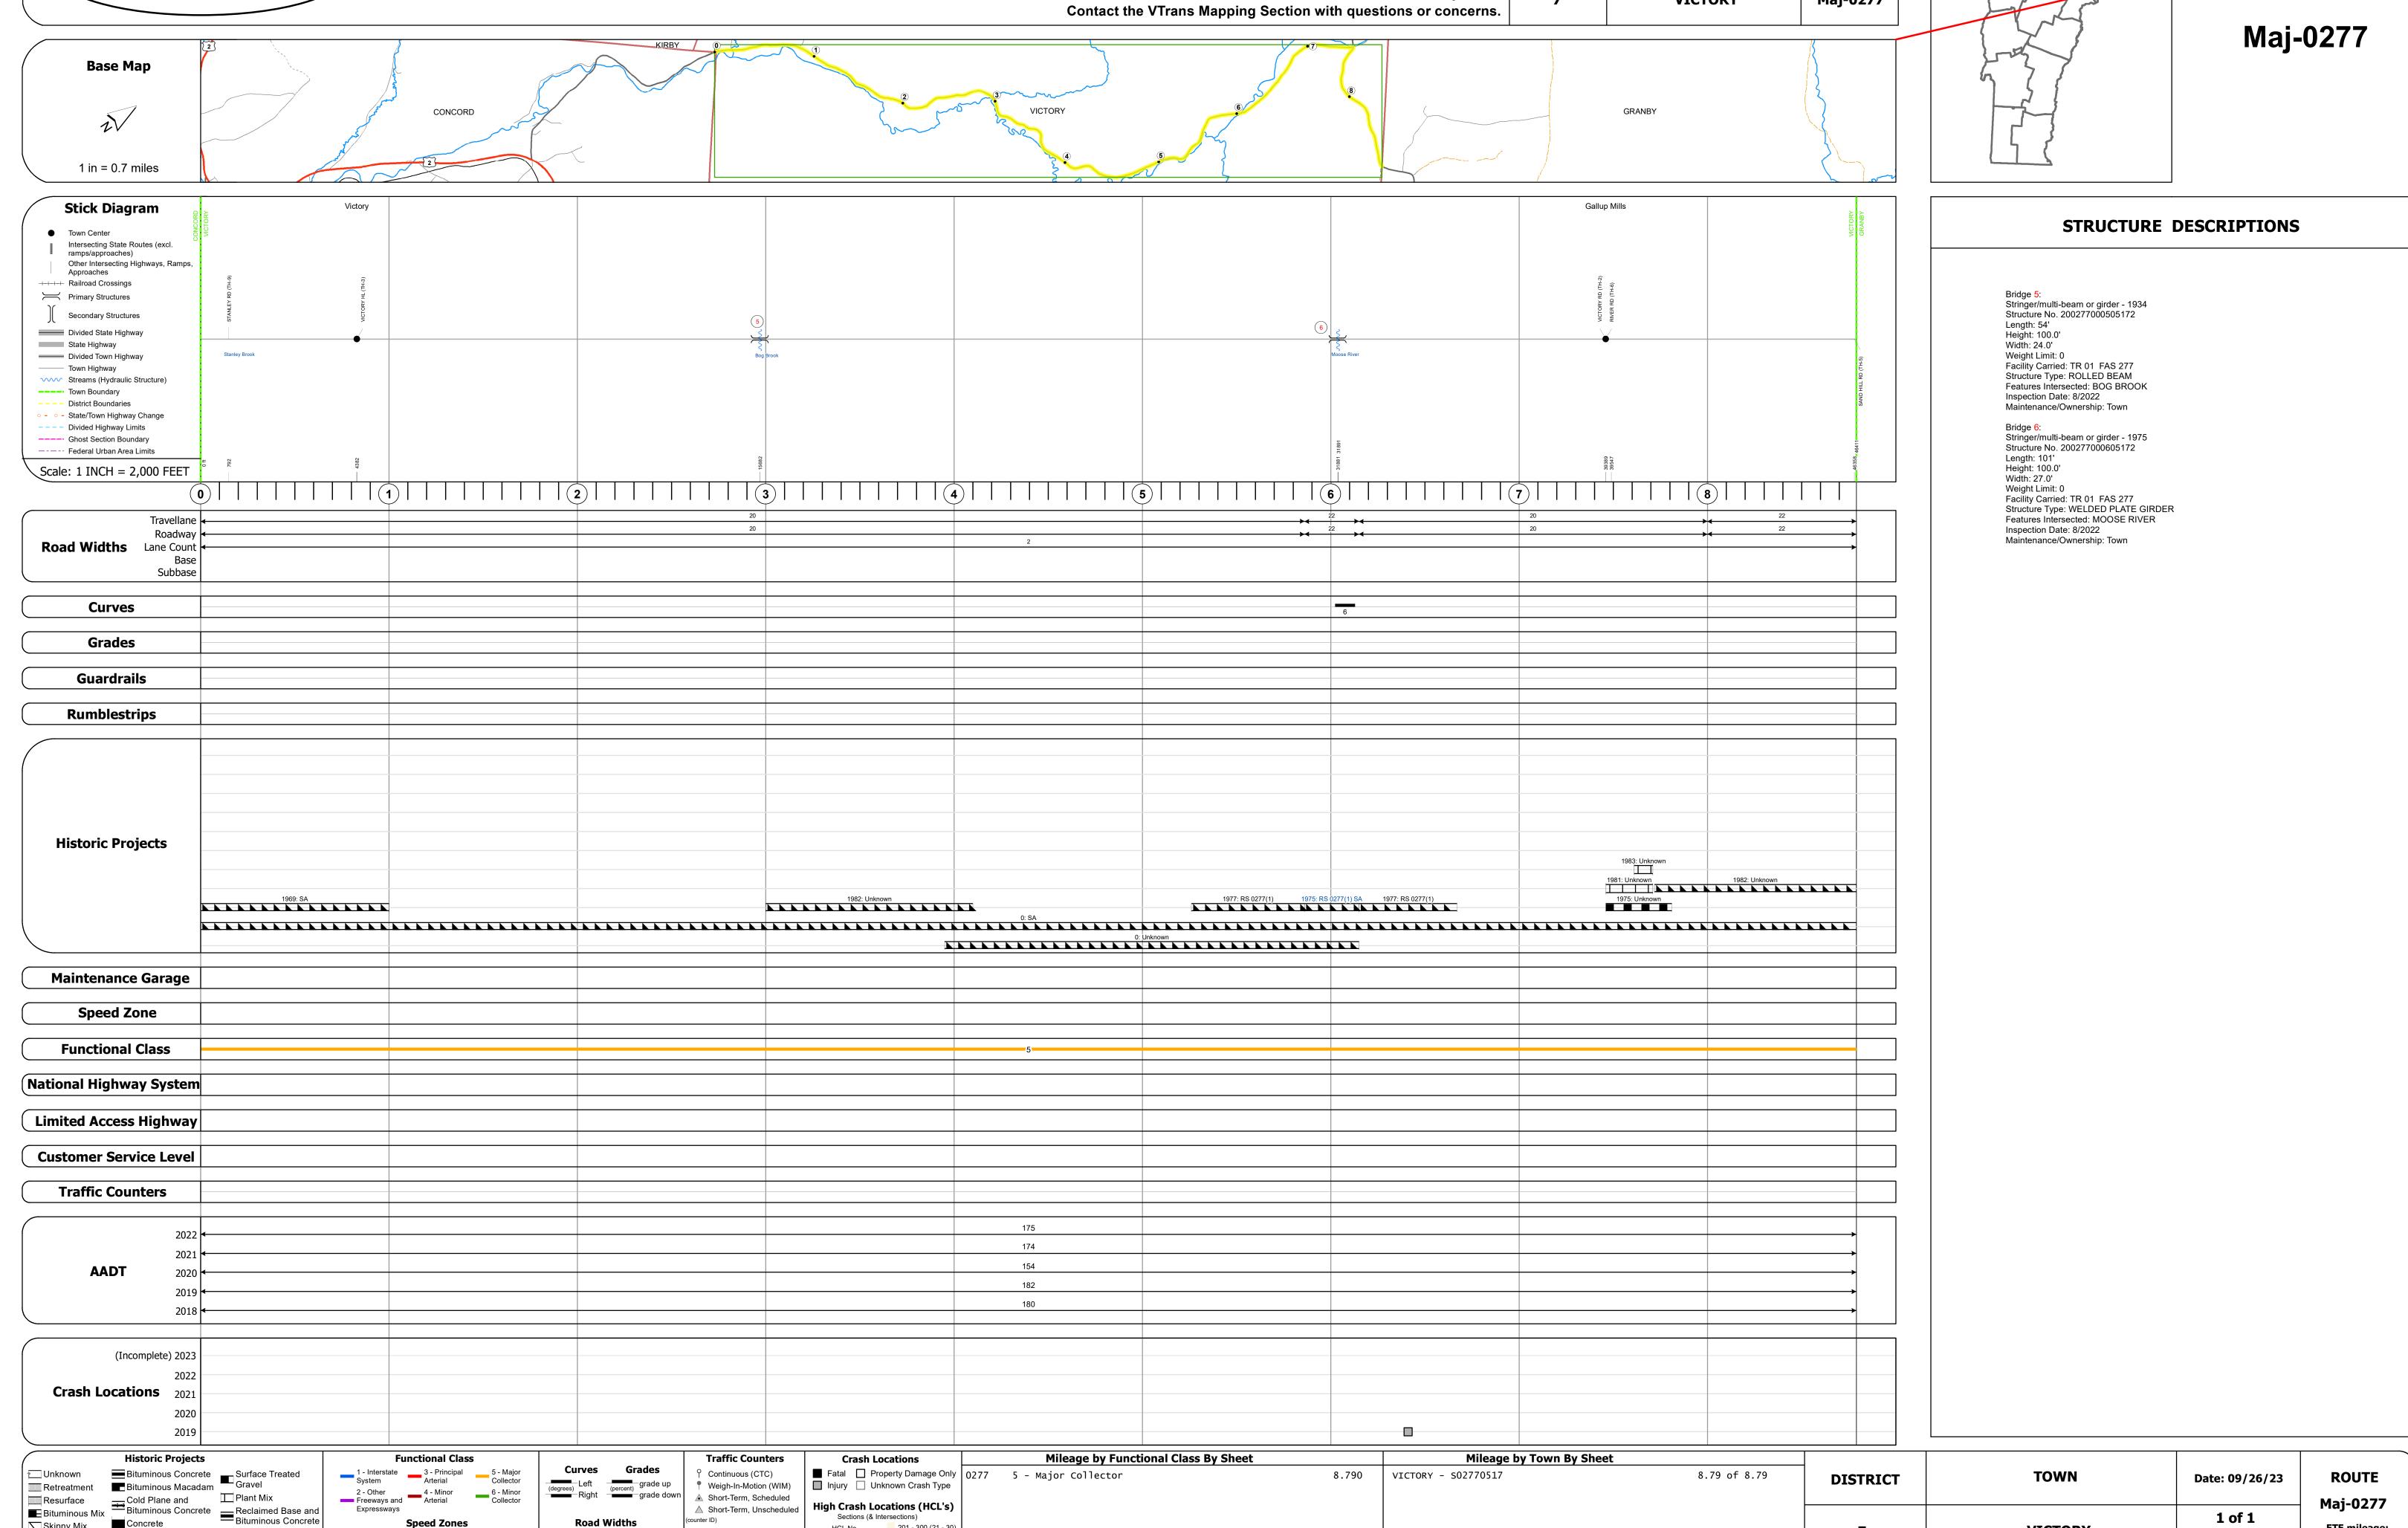

Page Total Mileage: 8.790 mi

Skinny Mix Concrete

Bituminous Seal Gravel

▲ Short-Term, Scheduled

△ Short-Term, Unscheduled

High Crash Locations (HCL's)

1 - 100 (1 - 10) 301 - 400 (31 - 40)

Sections (& Intersections) HCL No. 201 - 300 (21 - 30)