





# Route Log and Progress Chart

**DRAFT**

Please Note: Errors and Omissions May Exist.  
Contact the VTrans Mapping Section with questions or concerns.

|          |          |          |
|----------|----------|----------|
| DISTRICT | TOWN     | ROUTE    |
| 8        | HIGHGATE | Maj-0297 |

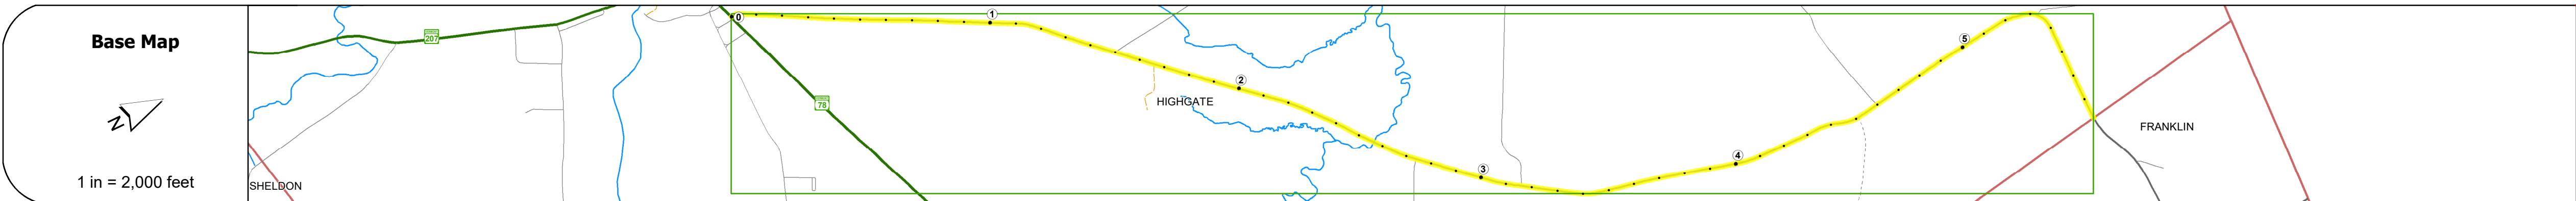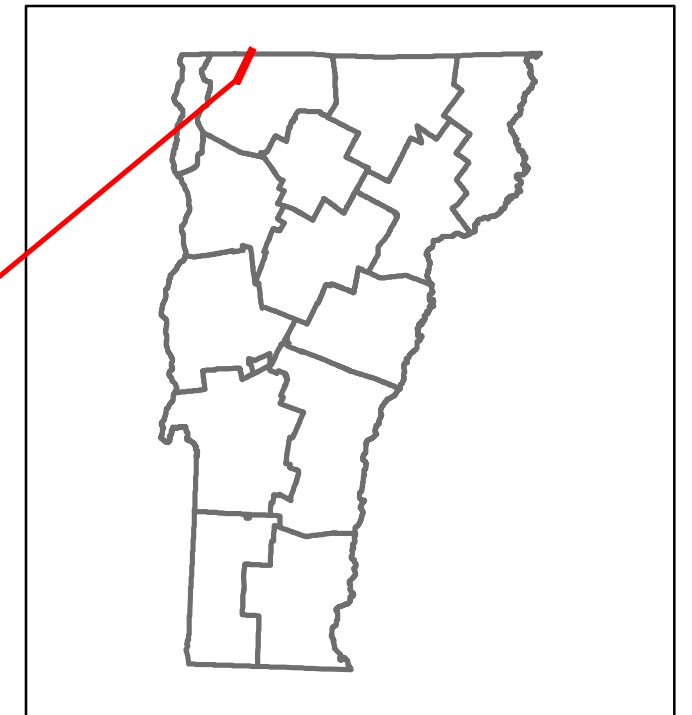

## STRUCTURE DESCRIPTIONS

|                                |  |  |
|--------------------------------|--|--|
| <b>Road Widths</b>             | Travellane<br>Roadway<br>Lane Count<br>Base<br>Subbase | 20<br>20<br>2<br>6" Soil Cement<br>12" Granular Borrow<br>18" Gravel |
| <b>Curves</b>                  |  | 3<br>4<br>4<br>6<br>7<br>11.8  |
| <b>Grades</b>                  |  |  |
| <b>Guardrails</b>              |  |  |
| <b>Rumblestrips</b>            |  |  |
| <b>Historic Projects</b>       |  |  |
| <b>Maintenance Garage</b>      |  |  |
| <b>Speed Zone</b>              |  |  |
| <b>Functional Class</b>        |  | 5  |
| <b>National Highway System</b> |  |  |
| <b>Limited Access Highway</b>  |  |  |
| <b>Customer Service Level</b>  |  |  |
| <b>Traffic Counters</b>        |  | F002   |
| <b>AADT</b>                    | 2022<br>2021<br>2020<br>2019<br>2018                   | 807<br>801<br>888<br>1048<br>1100                                    |
| <b>Crash Locations</b>         | (Incomplete) 2023<br>2022<br>2021<br>2020<br>2019      |  |

|  |   |   |  |   |   |  |                      |                                    |                       |  |
|--|---|---|--|---|---|--|----------------------|------------------------------------|-----------------------|--|
| <b>Historic Projects</b><br>Unknown, Bituminous Concrete, Retreatment, Resurface, Bituminous Mix, Skippy Mix, Bituminous Seal<br>Surface Treated Gravel, Plant Mix, Reclaimed Base and Bituminous Concrete, Concrete, Gravel | <b>Functional Class</b><br>1- Interstate System, 2- Other, 3- Principal Arterial, 4- Minor Arterial, 5- Major Collector, 6- Minor Collector | <b>Curves</b><br>Left, Right, Grades (down, up, grade down) | <b>Traffic Counters</b><br>Continuous (CTC), Weigh-In-Motion (WIM), Short-Term, Scheduled, Short-Term, Unscheduled | <b>Crash Locations</b><br>Fatal, Injury, Property Damage Only, Unknown Crash Type, High Crash Locations (HCL's) | <b>Mileage by Functional Class By Sheet</b><br>0297 5 - Major Collector 5.780 | <b>Mileage by Town By Sheet</b><br>HIGHGATE - S02970609 5.78 of 5.78 | <b>DISTRICT</b><br>8 | <b>TOWN</b><br>HIGHGATE            | <b>Date:</b> 09/26/23 | <b>ROUTE</b><br>Maj-0297<br>ETE mileage: 0.0 to 5.78 |
| <b>Speed Zones</b><br>25, 30, 35, 40, 45, 50, 55, 60, 65   |   |   |  |   |   | <b>Page Total Mileage: 5.780 mi</b>                                  |                      | <b>Page Total Mileage: 5.78 mi</b> |                       |  |

For More Information Contact - Vermont Agency of Transportation, Policy, Planning and Intermodal Development Division - Mapping Section, 219 North Main Street, Barre, VT 05641 Telephone: 802-828-2600.