VTrans Working to Get You There Vermont Agency of Transportation	
Base Map	

Route Log and Progress Chart


Sections (& Intersections) HCL No. 201 - 300 (21 - 30)

1 - 100 (1 - 10) 301 - 400 (31 - 40)


Please Note: Errors and Omissions May Exist. Contact the VTrans Mapping Section with questions or concerns.

DRAFT

DISTRICT TOWN ROUTE Maj-0299 **FRANKLIN**

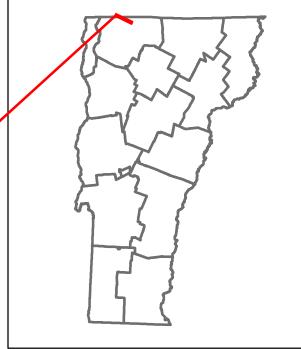



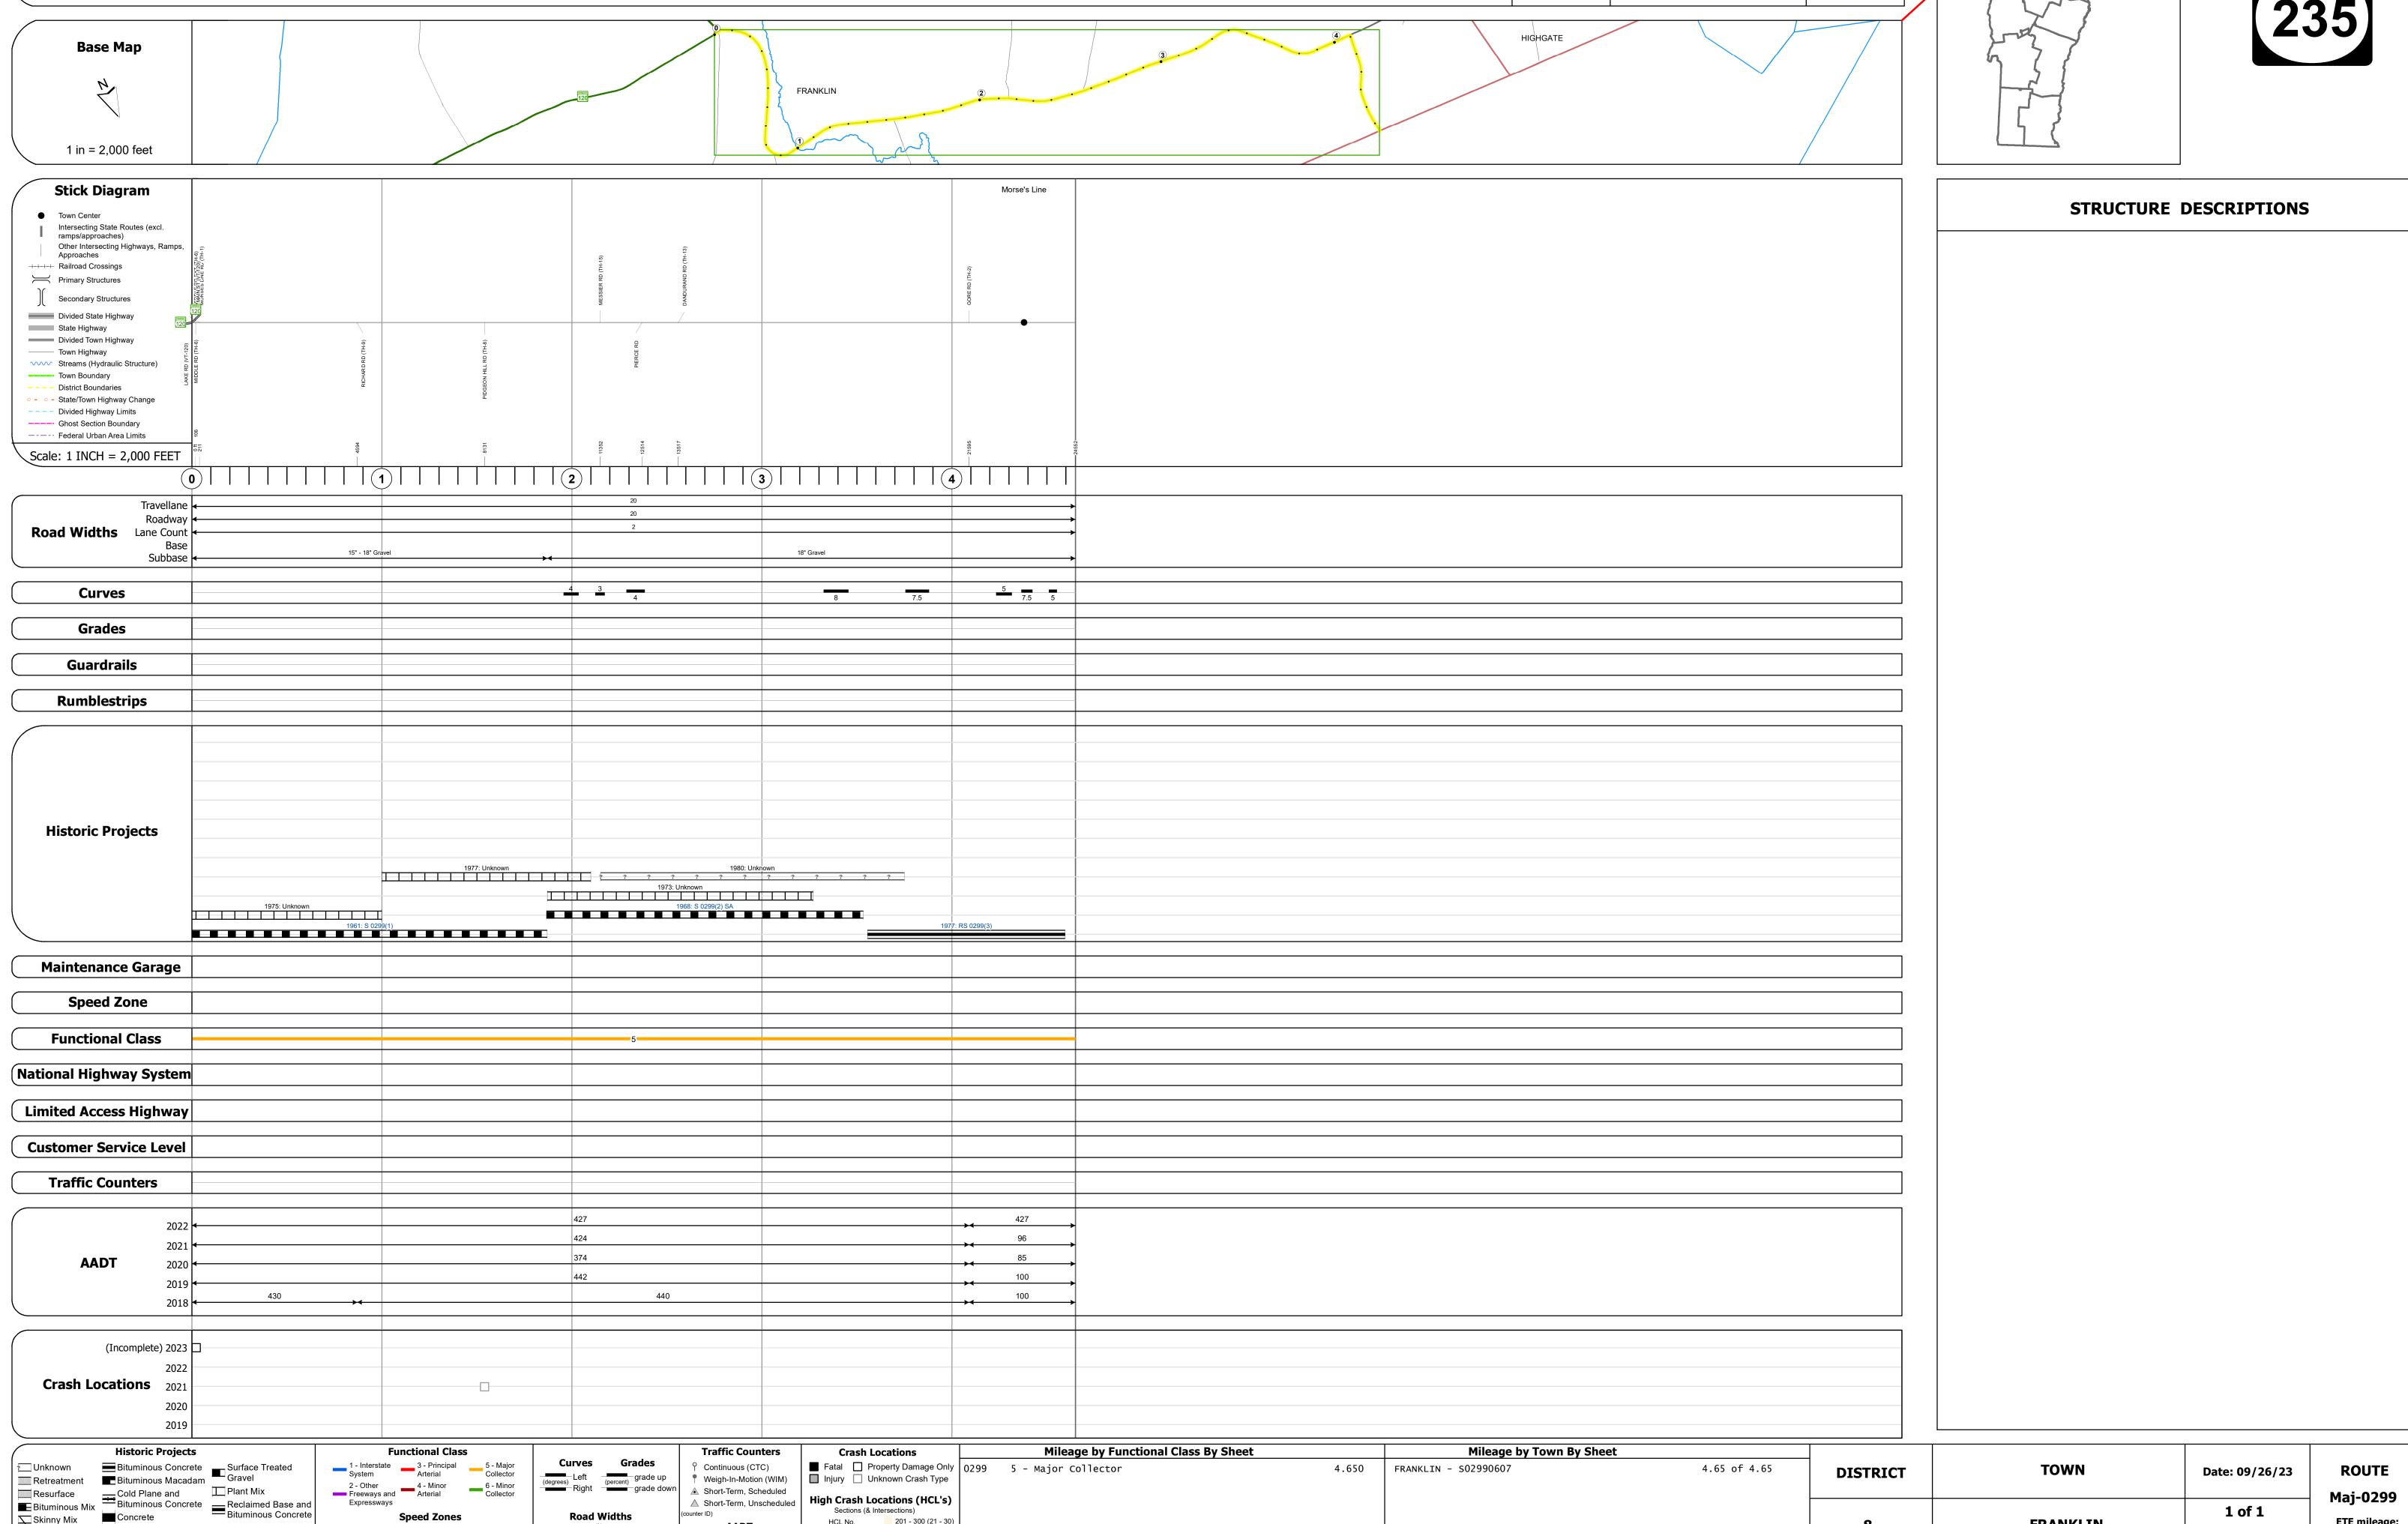

Page Total Mileage: 4.650 mi

SPEED SPEED

Skinny Mix Concrete

ःः Bituminous Seal **L** Gravel

FRANKLIN