
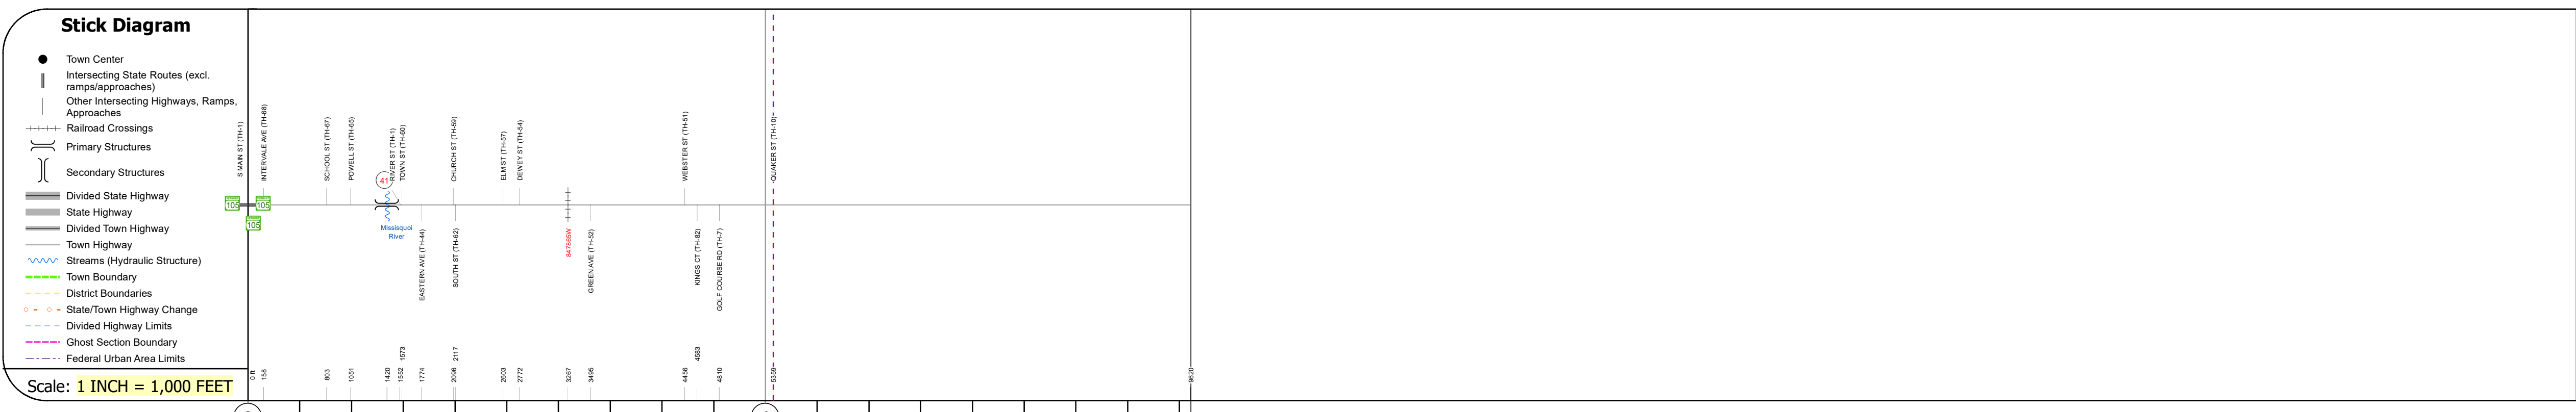
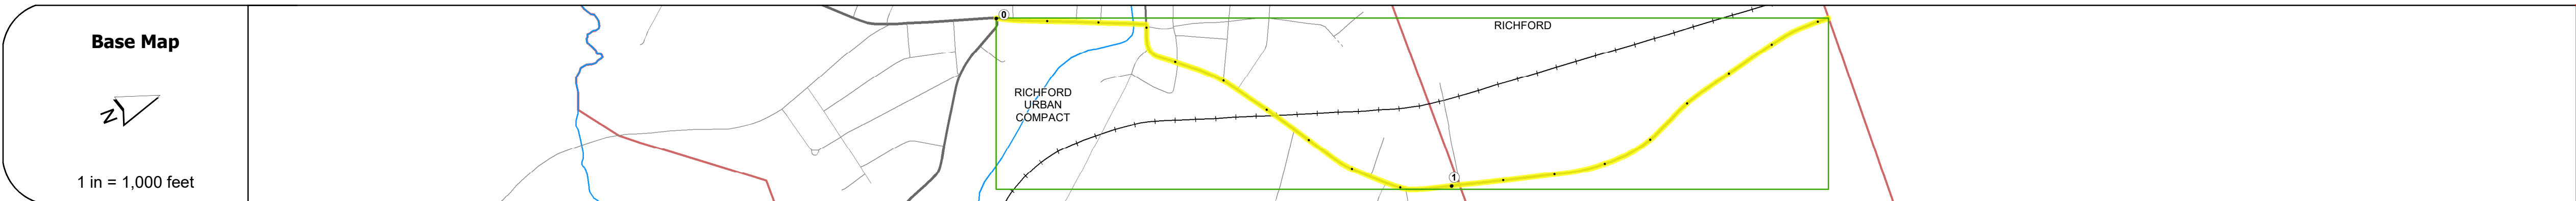


DISTRICT	TOWN	ROUTE
8	RICHFORD	Maj-0309

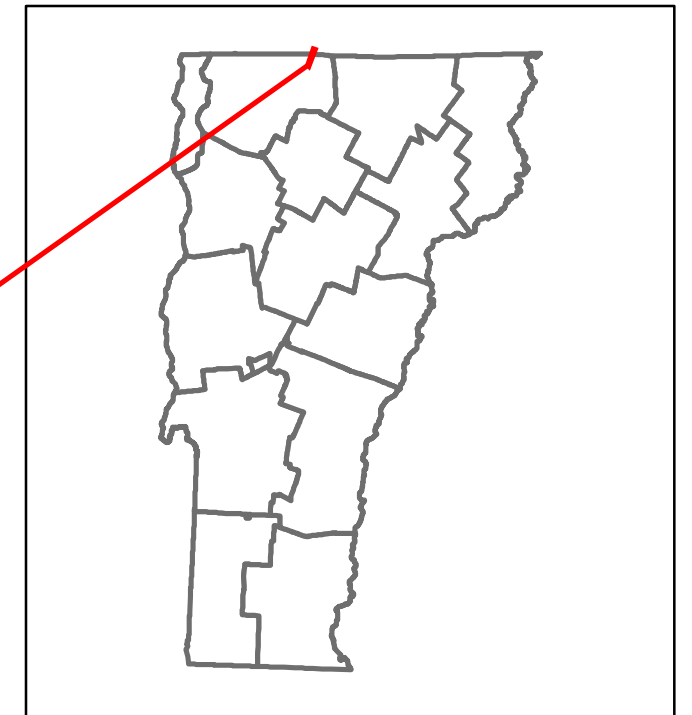

STRUCTURE DESCRIPTIONS

Bridge 41:
Truss - thru - 1934
Structure No: 200302004106112
Length: 128'
Height: 15.0'
Width: 28.0'
Weight Limit: 0
Facility Carried: TR 02 FAS 302
Structure Type: STEEL PONY TRUSS
Features Intersected: MISSISQUOI RIVER
Surface: Bituminous
Inspection Date: 9/2022
Maintenance/Ownership: Town


Road Widths	Travellane: 30, 30, 22, 21, 28, 28, 28, 20, 23
Roadway	
Lane Count	
Base	
Subbase	

Curves	
---------------	--

Grades	
---------------	--

Guardrails	
-------------------	--

Rumblestrips	
---------------------	--

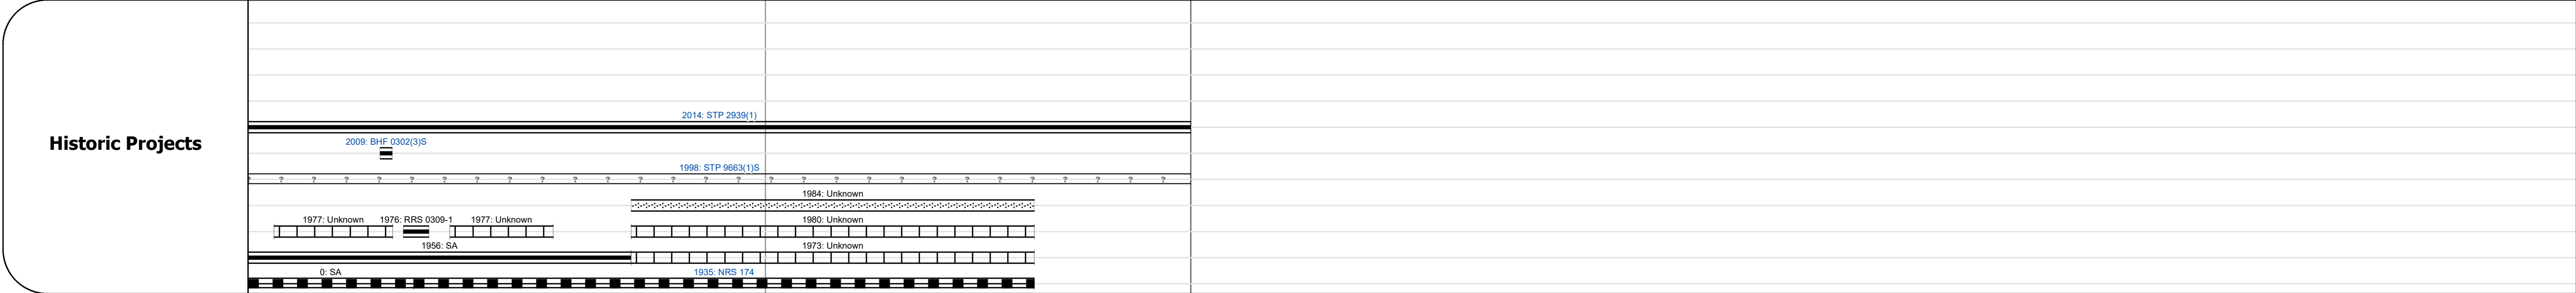

Maintenance Garage	
---------------------------	--

Speed Zone	
-------------------	--

Functional Class	5
-------------------------	---

National Highway System	
--------------------------------	--

Limited Access Highway	
-------------------------------	--

Customer Service Level	Class 1 Town Highway
-------------------------------	----------------------

Traffic Counters	
-------------------------	--

AADT	2022: 4050, 1710, 540
	2021: 4018, 1696, 536
	2020: 3546, 1497, 473
	2019: 4186, 1768, 559
	2018: 4100, 1800, 560

Crash Locations	(Incomplete) 2023, 2022, 2021, 2020, 2019
------------------------	---

Historic Projects Unknown, Retreatment, Resurface, Bituminous Mix, Skiny Mix, Bituminous Seal Bituminous Concrete, Cold Plane and Bituminous Concrete, Concrete, Gravel, Surface Treated Gravel, Plant Mix, Reclaimed Base and Bituminous Concrete	Functional Class 1- Interstate System, 2- Other, 3- Principal Arterial, 4- Minor Arterial, 5- Major Collector, 6- Minor Collector	Curves Left, Right, Grades (down) grade up, (up) grade down	Traffic Counters Continuous (CTC), Weigh-In-Motion (WIM), Short-Term, Scheduled, Short-Term, Unscheduled	Crash Locations Fatal, Injury, Property Damage Only, Unknown Crash Type High Crash Locations (HCL's) HCL No. 201 - 300 (21 - 30), 301 - 400 (31 - 40), 401 - 800 (41 - 113)	Mileage by Functional Class By Sheet 0309 5 - Major collector 1.822		Mileage by Town By Sheet RICHFORD - S03090611 1.822 of 1.822		DISTRICT 8	TOWN RICHFORD	Date: 09/25/23	ROUTE Maj-0309 ETE mileage: 0.0 to 1.822
					Page Total Mileage: 1.822 mi		Page Total Mileage: 1.822 mi					