

## **Route Log and Progress Chart**

High Crash Locations (HCL's)


1 - 100 (1 - 10) 301 - 400 (31 - 40)


Sections (& Intersections) HCL No. 201 - 300 (21 - 30)

△ Short-Term, Unscheduled

**DRAFT** Please Note: Errors and Omissions May Exist.

**DISTRICT TOWN ROUTE JAMAICA** Min-0536

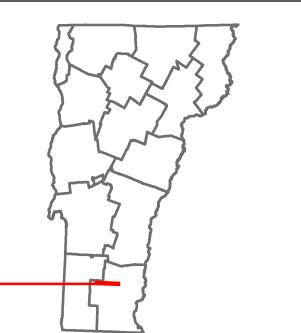

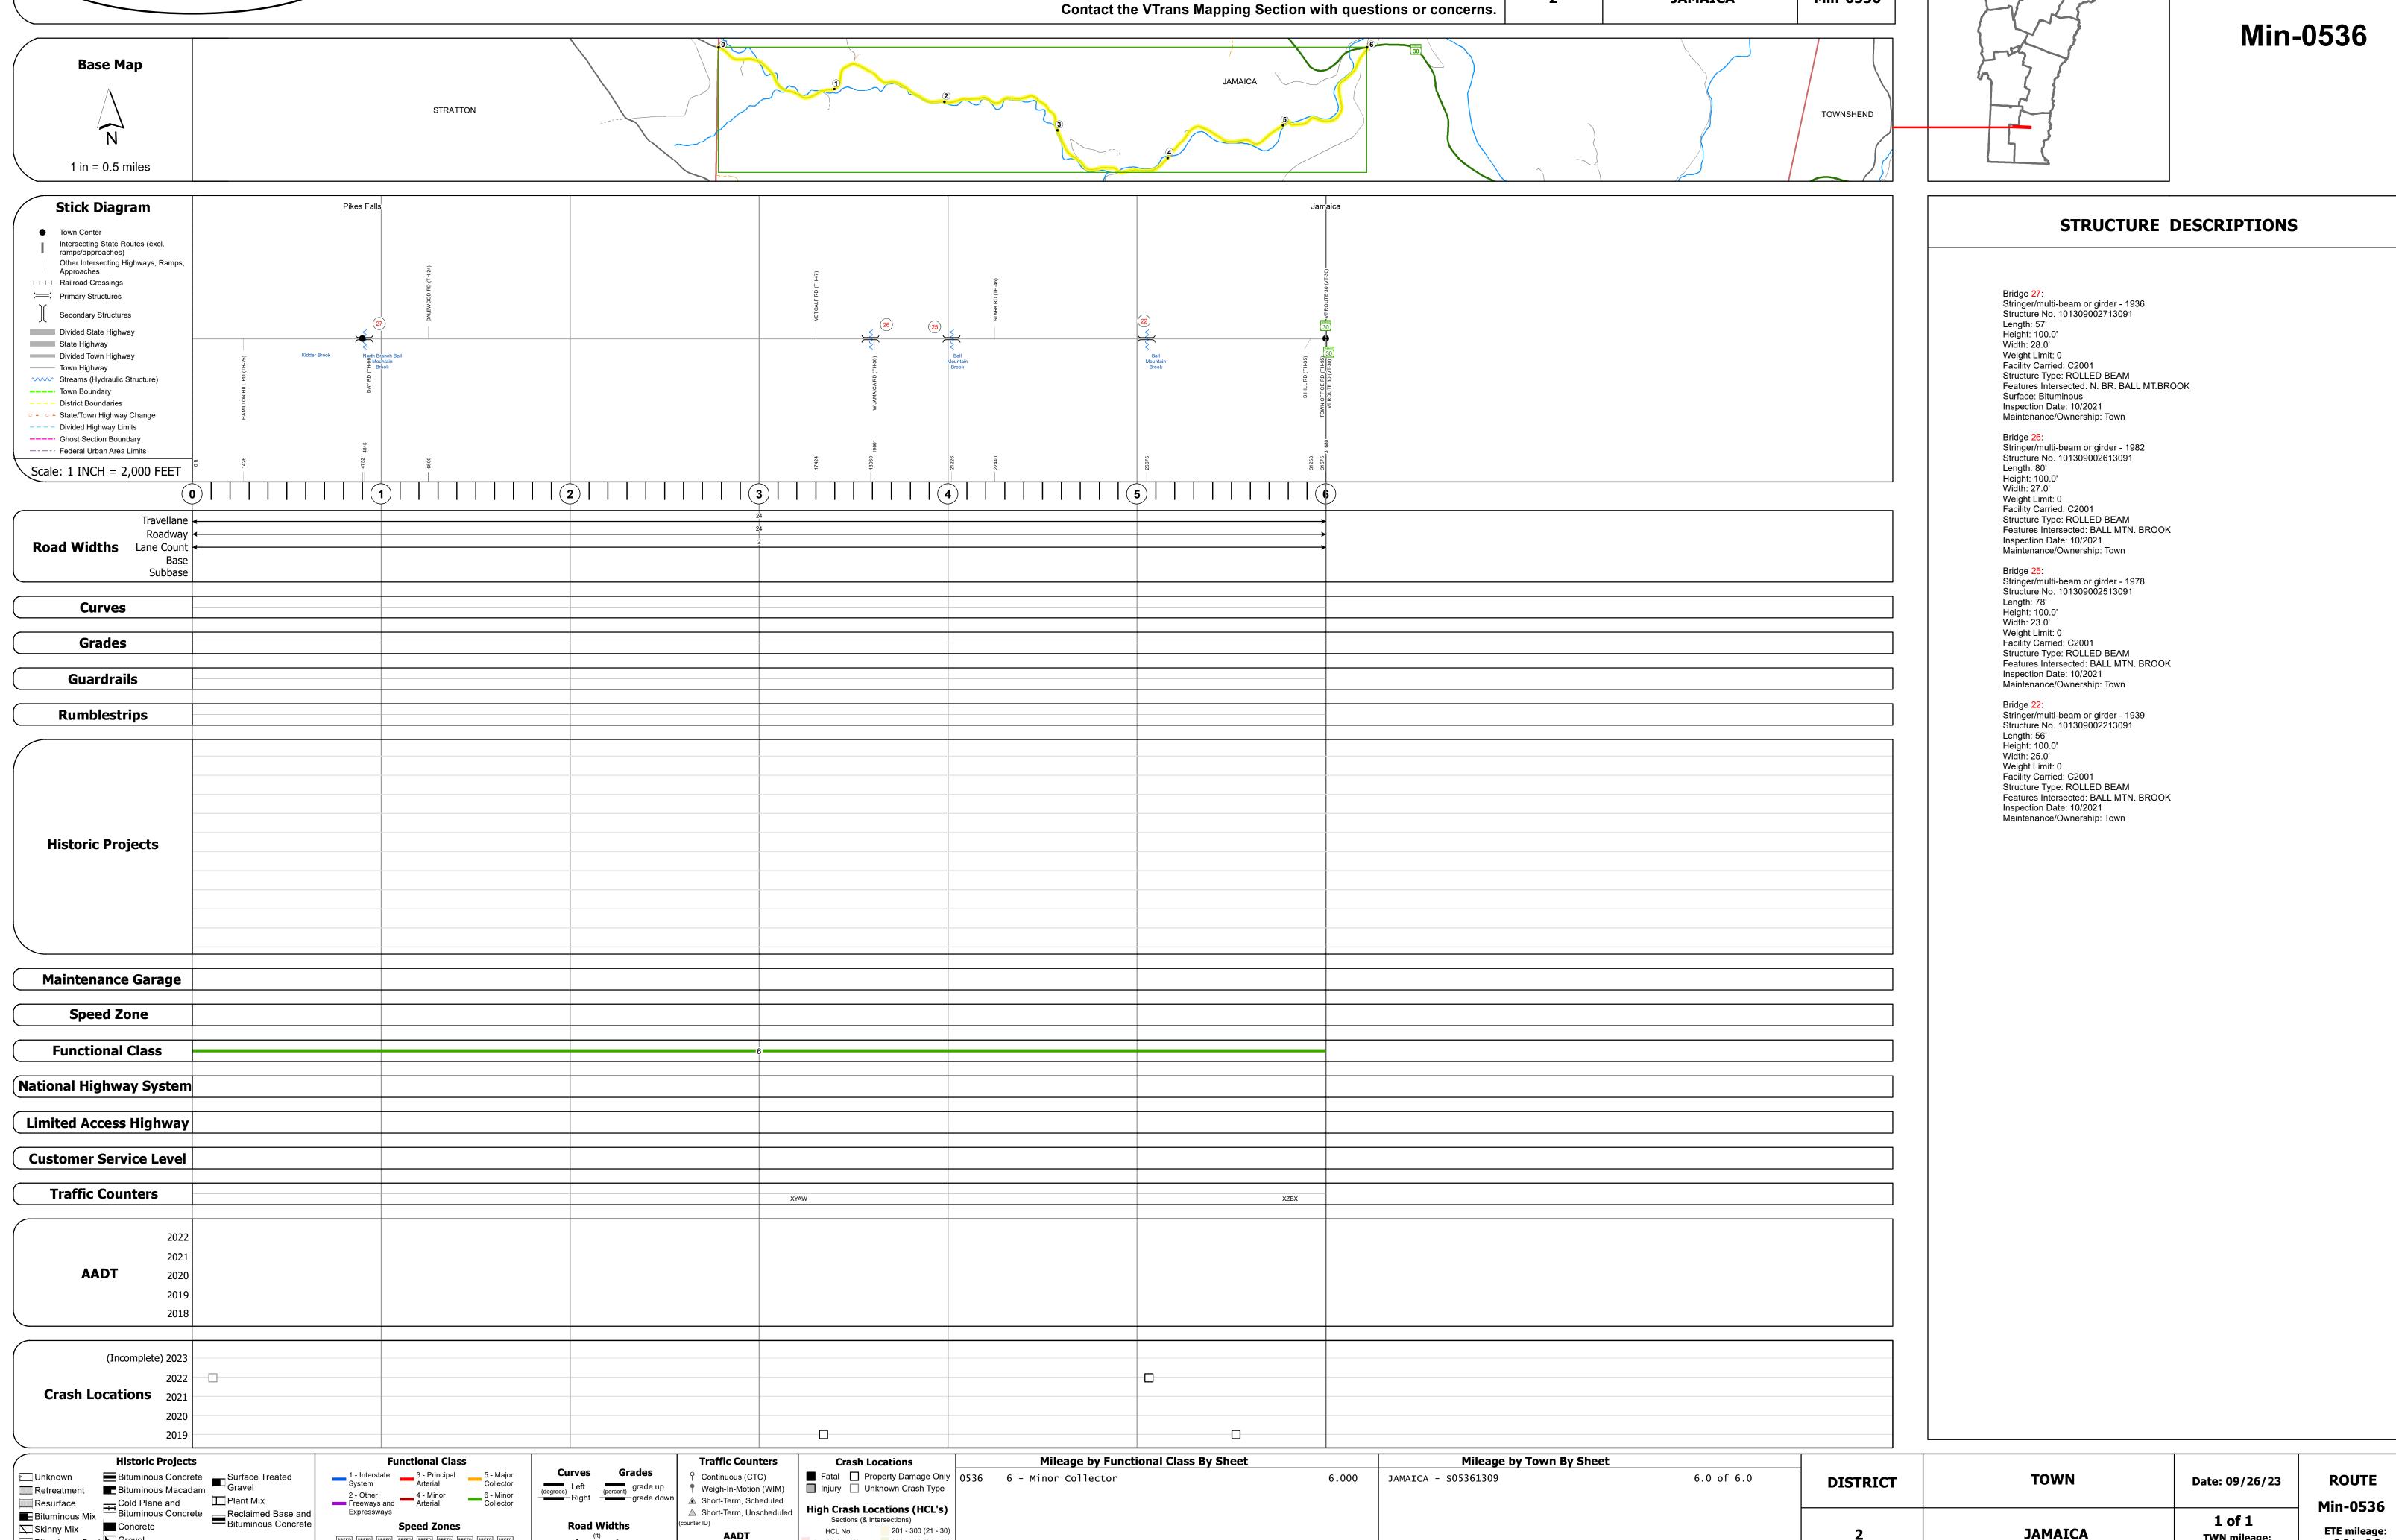

Page Total Mileage: 6.000 mi

ःः Bituminous Seal **L** Gravel

1 of 1

TWN mileage:

0.0 to 6.0

**JAMAICA**