




Route Log and Progress Chart



DRAFT

Please Note: Errors and Omissions May Exist.
Contact the VTrans Mapping Section with questions or concerns.

DISTRICT	TOWN	ROUTE
1	MANCHESTER	Min-0548

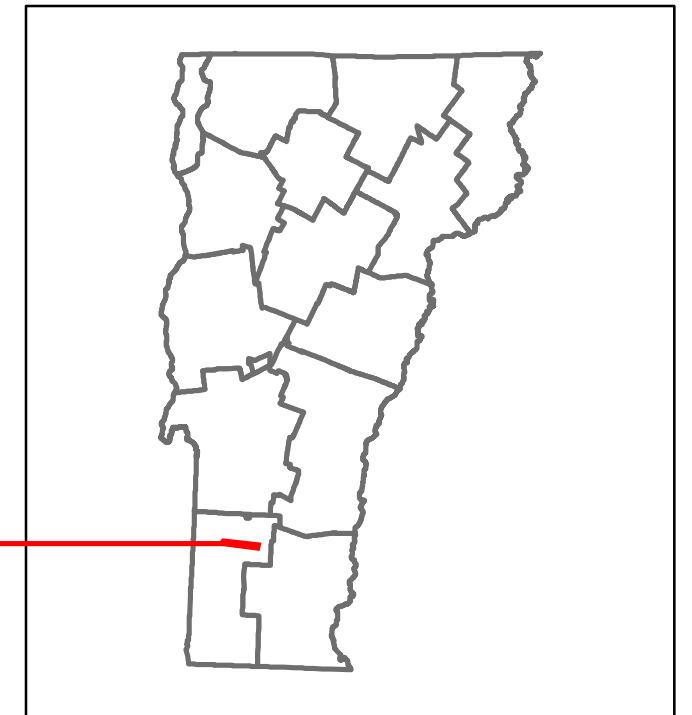

Min-0548

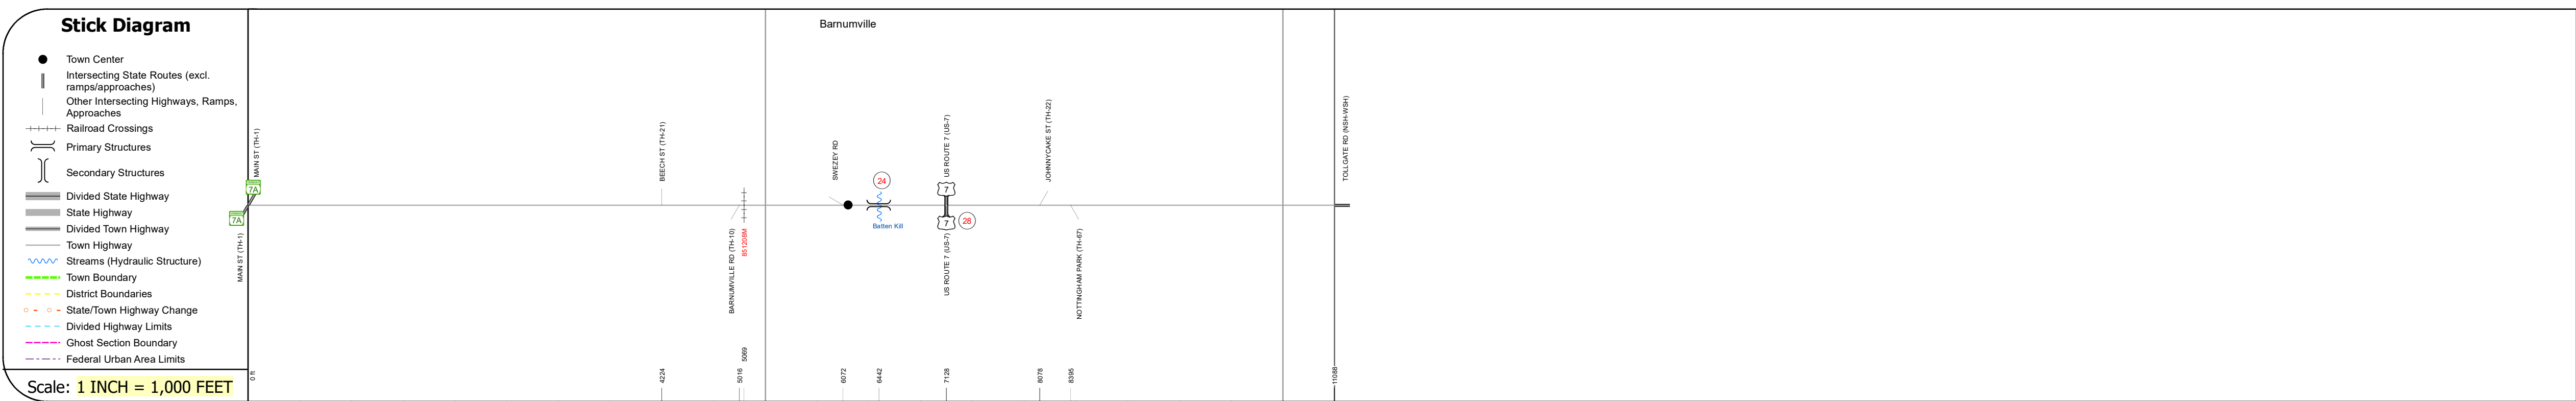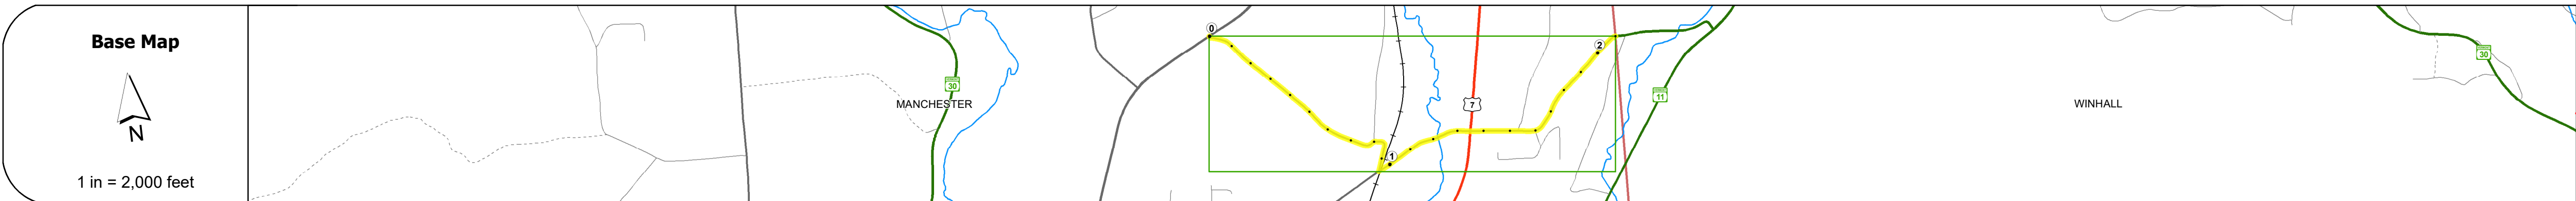

STRUCTURE DESCRIPTIONS

Bridge 24:
Slab - 1965
Structure No: 100206002402061
Length: 31'
Height: 100.0'
Width: 23.0'
Weight Limit: 0
Facility Carried: C2008
Structure Type: CONCRETE SLAB
Features Intersected: BATTEN KILL RIVER
Surface: Bituminous
Inspection Date: 9/2022
Maintenance/Ownership: Town

Unknown 28:
Unknown
Structure No: 200019002802062
Structure Type: Unknown

Road Widths	Travellane: 20 Roadway: 20 Lane Count: 2 Base: 18 Subbase: 18
Curves	
Grades	
Guardrails	
Rumblestrips	
Historic Projects	
Maintenance Garage	
Speed Zone	
Functional Class	6
National Highway System	
Limited Access Highway	
Customer Service Level	
Traffic Counters	
AADT	2022 2021 2020 2019 2018
Crash Locations	(Incomplete) 2023 2022 2021 2020 2019

Historic Projects Unknown, Retreatment, Resurface, Bituminous Mix, Skiny Mix, Bituminous Seal Bituminous Concrete, Bituminous Macadam, Cold Plane and Reclaimed Base and Concrete, Gravel, Plant Mix, Reclaimed Base and Bituminous Concrete	Functional Class 1- Interstate System, 2- Other Freeways and Expressways, 3- Principal Arterial, 4- Minor Arterial, 5- Major Collector, 6- Minor Collector	Curves Left (degrees), Right (degrees) Grades (degrees) Left, (degrees) Right, (degrees) grade up, (degrees) grade down	Traffic Counters Continuous (CTC), Weigh-In-Motion (WIM), Short-Term, Scheduled, Short-Term, Unscheduled (counter ID)	Crash Locations Fatal, Injury, Property Damage Only, Unknown Crash Type High Crash Locations (HCL's) Sections (& Intersections) HCL No. 1-100 (1-10), 101-200 (11-20), 201-300 (21-30), 301-400 (31-40), 401-800 (41-113)	Mileage by Functional Class By Sheet 0548 6 - minor collector 2.100 Page Total Mileage: 2.100 mi	Mileage by Town By Sheet MANCHESTER - S05480206 2.1 of 2.1 Page Total Mileage: 2.1 mi	DISTRICT 1	TOWN MANCHESTER	Date: 09/25/23	ROUTE Min-0548 ETE mileage: 0.0 to 2.1
---	--	--	---	---	--	---	----------------------	---------------------------	-----------------------	---