




Route Log and Progress Chart


DRAFT

Please Note: Errors and Omissions May Exist.
Contact the VTrans Mapping Section with questions or concerns.

DISTRICT	TOWN	ROUTE
2	GRAFTON	Min-0552

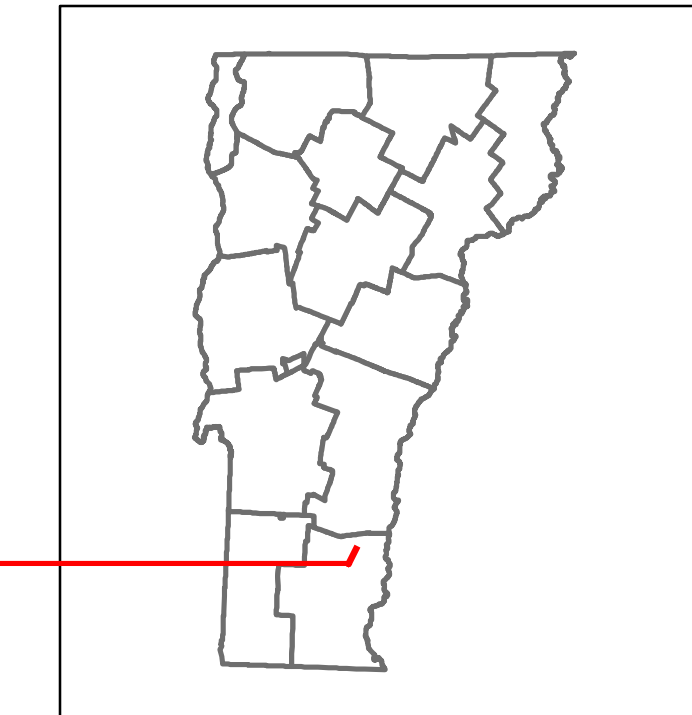

Min-0552

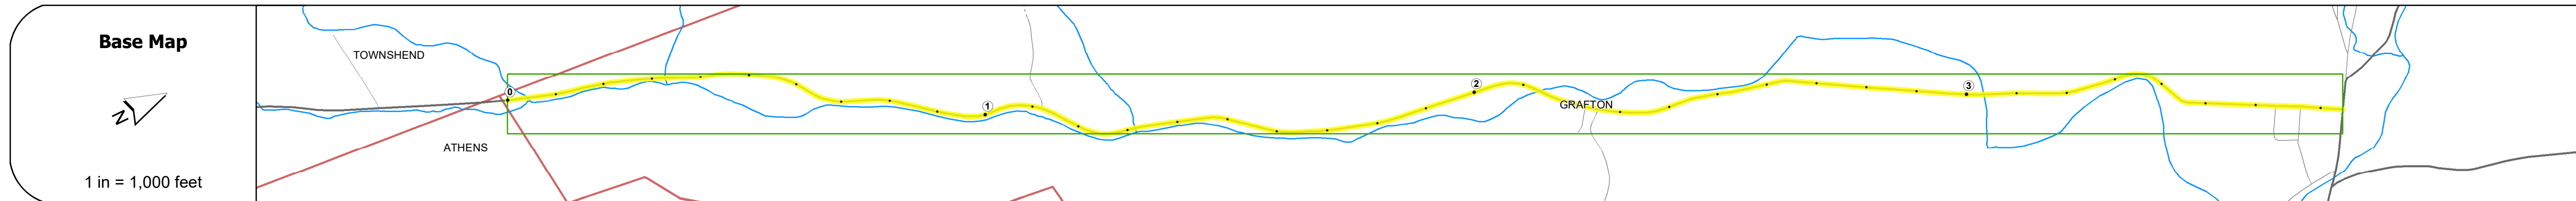

Road Widths	Travellane	22			
	Roadway	22			
	Lane Count	2			
	Base				
	Subbase				
Curves			10.6	6.8	
Grades					
Guardrails					
Rumblestrips					
Historic Projects					
Maintenance Garage					
Speed Zone					
Functional Class			6		
National Highway System					
Limited Access Highway					
Customer Service Level					
Traffic Counters					
AADT	2022				
	2021				
	2020				
	2019				
	2018				
Crash Locations	(Incomplete) 2023				
	2022				
	2021				
	2020				
	2019				

STRUCTURE DESCRIPTIONS

Bridge 11:
Slab - 1938
Structure No: 10130600113061
Length: 33'
Height: 100.0'
Width: 24.0'
Weight Limit: 0
Facility Carried: C2002
Structure Type: PRECAST CONC. SLAB
Features Intersected: WILLIE BROOK
Surface: Bituminous
Inspection Date: 10/2022
Maintenance/Ownership: Town

Bridge 17:
Stringer/multi-beam or girder - 1998
Structure No: 101306001713061
Length: 106'
Height: 100.0'
Width: 26.0'
Weight Limit: 0
Facility Carried: C2002
Structure Type: WELDED PLATE GIRDER
Features Intersected: S. BR. SAXTONS RIVER
Surface: Bituminous
Inspection Date: 10/2022
Maintenance/Ownership: Town

Bridge 14:
Stringer/multi-beam or girder - 1939
Structure No: 101306001413061
Length: 74'
Height: 100.0'
Width: 21.0'
Weight Limit: 0
Facility Carried: C2002
Structure Type: ROLLED BEAM
Features Intersected: S. BR. SAXTONS RIVER
Surface: Bituminous
Inspection Date: 10/2022
Maintenance/Ownership: Town

Historic Projects Unknown, Bituminous Concrete, Retreatment, Bituminous Macadam, Resurface, Cold Plane and Bituminous Concrete, Bituminous Mix, Concrete, Skiny Mix, Gravel, Surface Treated Gravel, Plant Mix, Reclaimed Base and Bituminous Concrete	Functional Class 1 - Interstate System, 2 - Other Freeways and Expressways, 3 - Principal Arterial, 4 - Minor Arterial, 5 - Major Collector, 6 - Minor Collector	Curves Left (degrees), Right (degrees), Grades (percent) grade up, (percent) grade down	Traffic Counters Continuous (CTC), Weigh-In-Motion (WIM), Short-Term, Scheduled, Short-Term, Unscheduled	Crash Locations Fatal, Injury, Property Damage Only, Unknown Crash Type, High Crash Locations (HCL's)	Mileage by Functional Class By Sheet 0552 6 - minor collector 3.730	Mileage by Town By Sheet GRAFTON - S05521306 3.73 of 3.73	DISTRICT 2	TOWN GRAFTON	Date: 09/25/23	ROUTE Min-0552 ETE mileage: 3.01 to 6.74
Speed Zones 25, 30, 35, 40, 45, 50, 55, 60, 65						Page Total Mileage: 3.730 mi		Page Total Mileage: 3.73 mi		1 of 1 TWN mileage: 0.0 to 3.73

For More Information Contact - Vermont Agency of Transportation, Policy, Planning and Intermodal Development Division - Mapping Section, 219 North Main Street, Barre, VT 05641 Telephone: 802-828-2600.