






Route Log and Progress Chart

DRAFT
Please Note: Errors and Omissions May Exist.
Contact the VTrans Mapping Section with questions or concerns.

DISTRICT	TOWN	ROUTE
2	SPRINGFIELD	Min-0562

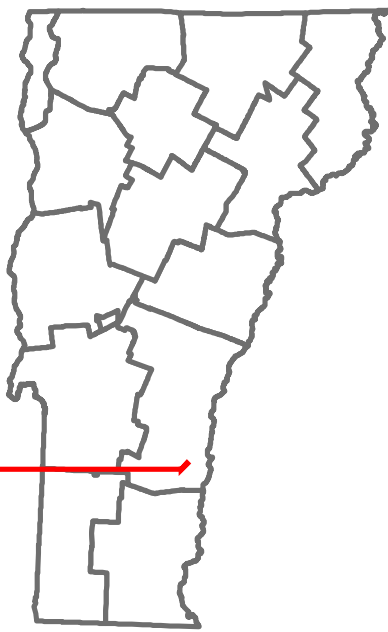

Min-0562

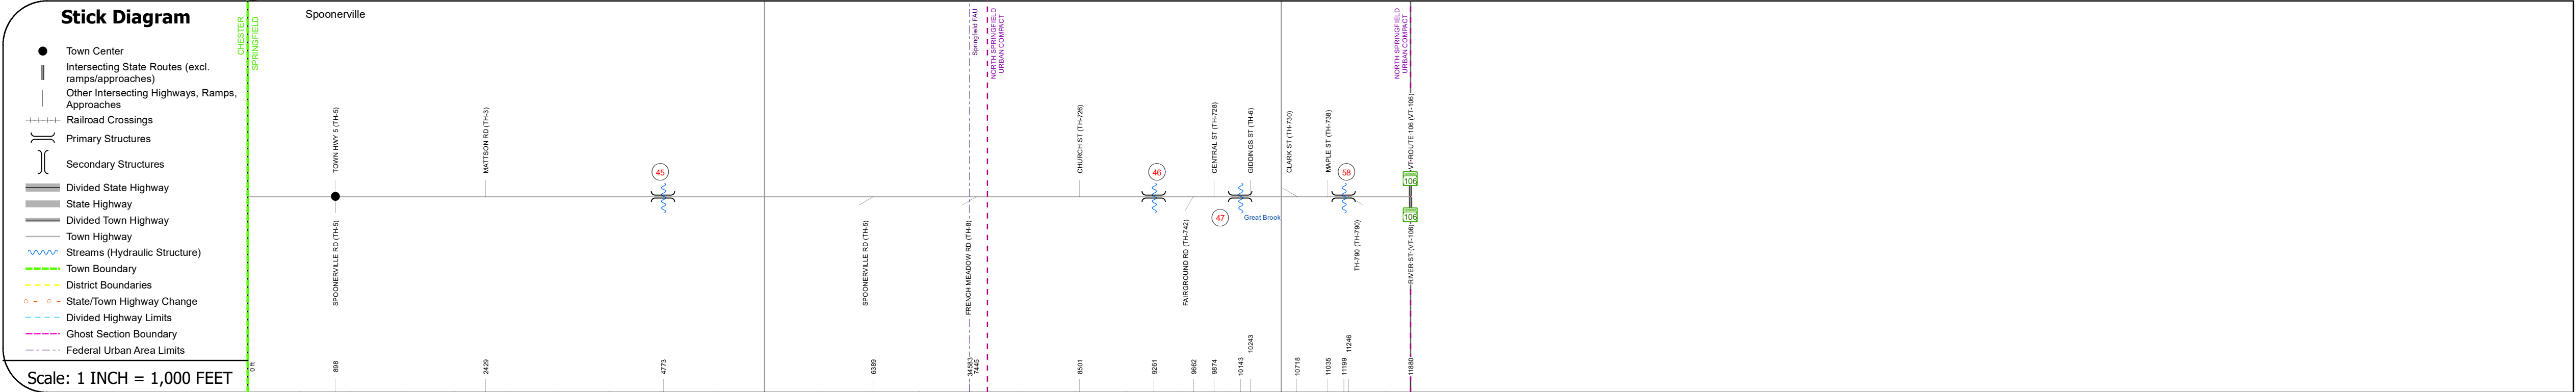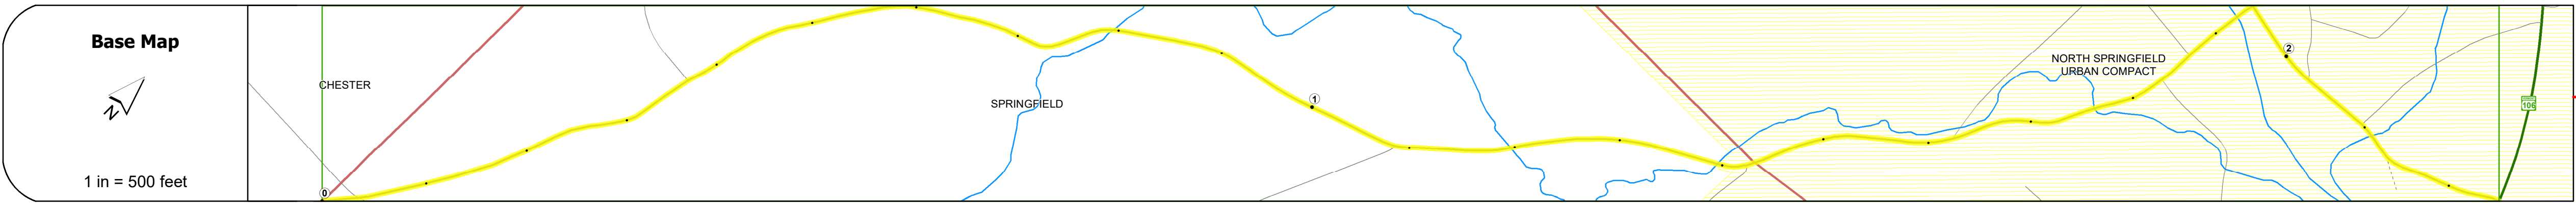

Road Widths	Travellane Roadway Lane Count Base Subbase	22 22 2
Curves		
Grades		
Guardrails		
Rumblestrips		
Historic Projects		
Maintenance Garage		
Speed Zone		
Functional Class	6	
National Highway System		
Limited Access Highway		
Customer Service Level		
Traffic Counters		
AADT	2024 2023 2022 2021 2020	
Crash Locations	(Incomplete) 2025 2024 2023 2022 2021	

STRUCTURE DESCRIPTIONS

Bridge 45:
Stringer/multi-beam or girder - 1935
Structure No. 101418004514181
Length: 27'
Width: 18.0'
Facility Carried: C2010
Structure Type: CONC ENCASED STL BM
Features Intersected: BROOK
Inspection Date: 11/2023
Maintenance/Ownership: Town

Bridge 46:
Stringer/multi-beam or girder - 1937
Structure No. 101418004514181
Length: 26'
Width: 19.9'
Facility Carried: C2010
Structure Type: CONC ENCASED ROLL BM
Features Intersected: BROOK
Surface: Bituminous
Inspection Date: 10/2023
Maintenance/Ownership: Town

Bridge 47:
Stringer/multi-beam or girder - 1937
Structure No. 101418004714181
Length: 34'
Width: 26.7'
Facility Carried: C2010
Structure Type: CONC ENCASED STL BM
Features Intersected: GREAT BROOK
Surface: Bituminous
Inspection Date: 10/2023
Maintenance/Ownership: Town

Bridge 58:
Tee Beam - 1933
Structure No. 101418005814181
Length: 28'
Width: 29.7'
Facility Carried: C2006
Structure Type: TBEAM WIDE W/ ROL BM
Features Intersected: BROOK
Surface: Bituminous
Inspection Date: 10/2023
Maintenance/Ownership: Town

Historic Projects										Functional Class				Curves		Grades		Traffic Counters		Crash Locations		Mileage by Functional Class By Sheet		Mileage by Town By Sheet		DISTRICT	TOWN	Date: 11/26/25	ROUTE						
Unknown		Bituminous Concrete		Surface Treated		Gravel		1 - Interstate System		3 - Principal Arterial		5 - Major Collector		Left		Open		Continuous (CTC)		Fatal		0562		6 - Minor Collector						2.270		SPRINGFIELD - S05621418		2.25 of 2.25	
Retreatment		Bituminous Macadam		Cold Plane and Plant Mix		Gravel		2 - Other Freeways and Expressways		Red Arterial		Green Collector		Right		grade up		Weigh-In-Motion (WIM)		Injury		Unknown Crash Type													
Resurface		Bituminous Concrete		Reclaimed Base and Bituminous Concrete		Concrete												Short-Term, Scheduled		High Crash Locations (HCL's)															
Bituminous Mix		Concrete		Gravel														Short-Term, Unscheduled		Sections (& Intersections)															
Skippy Mix																		AADT																	
Bituminous Seal																		Road Widths																	