


## **Route Log and Progress Chart**

**DRAFT** Please Note: Errors and Omissions May Exist. Contact the VTrans Mapping Section with questions or concerns.

**DISTRICT TOWN ROUTE STRAFFORD** Min-0634

Page Total Mileage: 5.79 mi

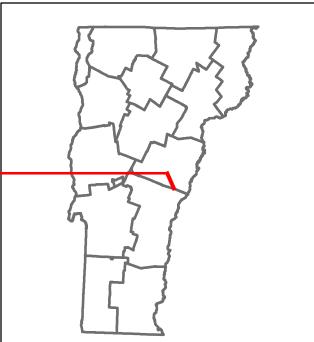

Min-0634


1 of 1

TWN mileage:

0.0 to 5.79

4.84 to 10.63

**STRAFFORD** 

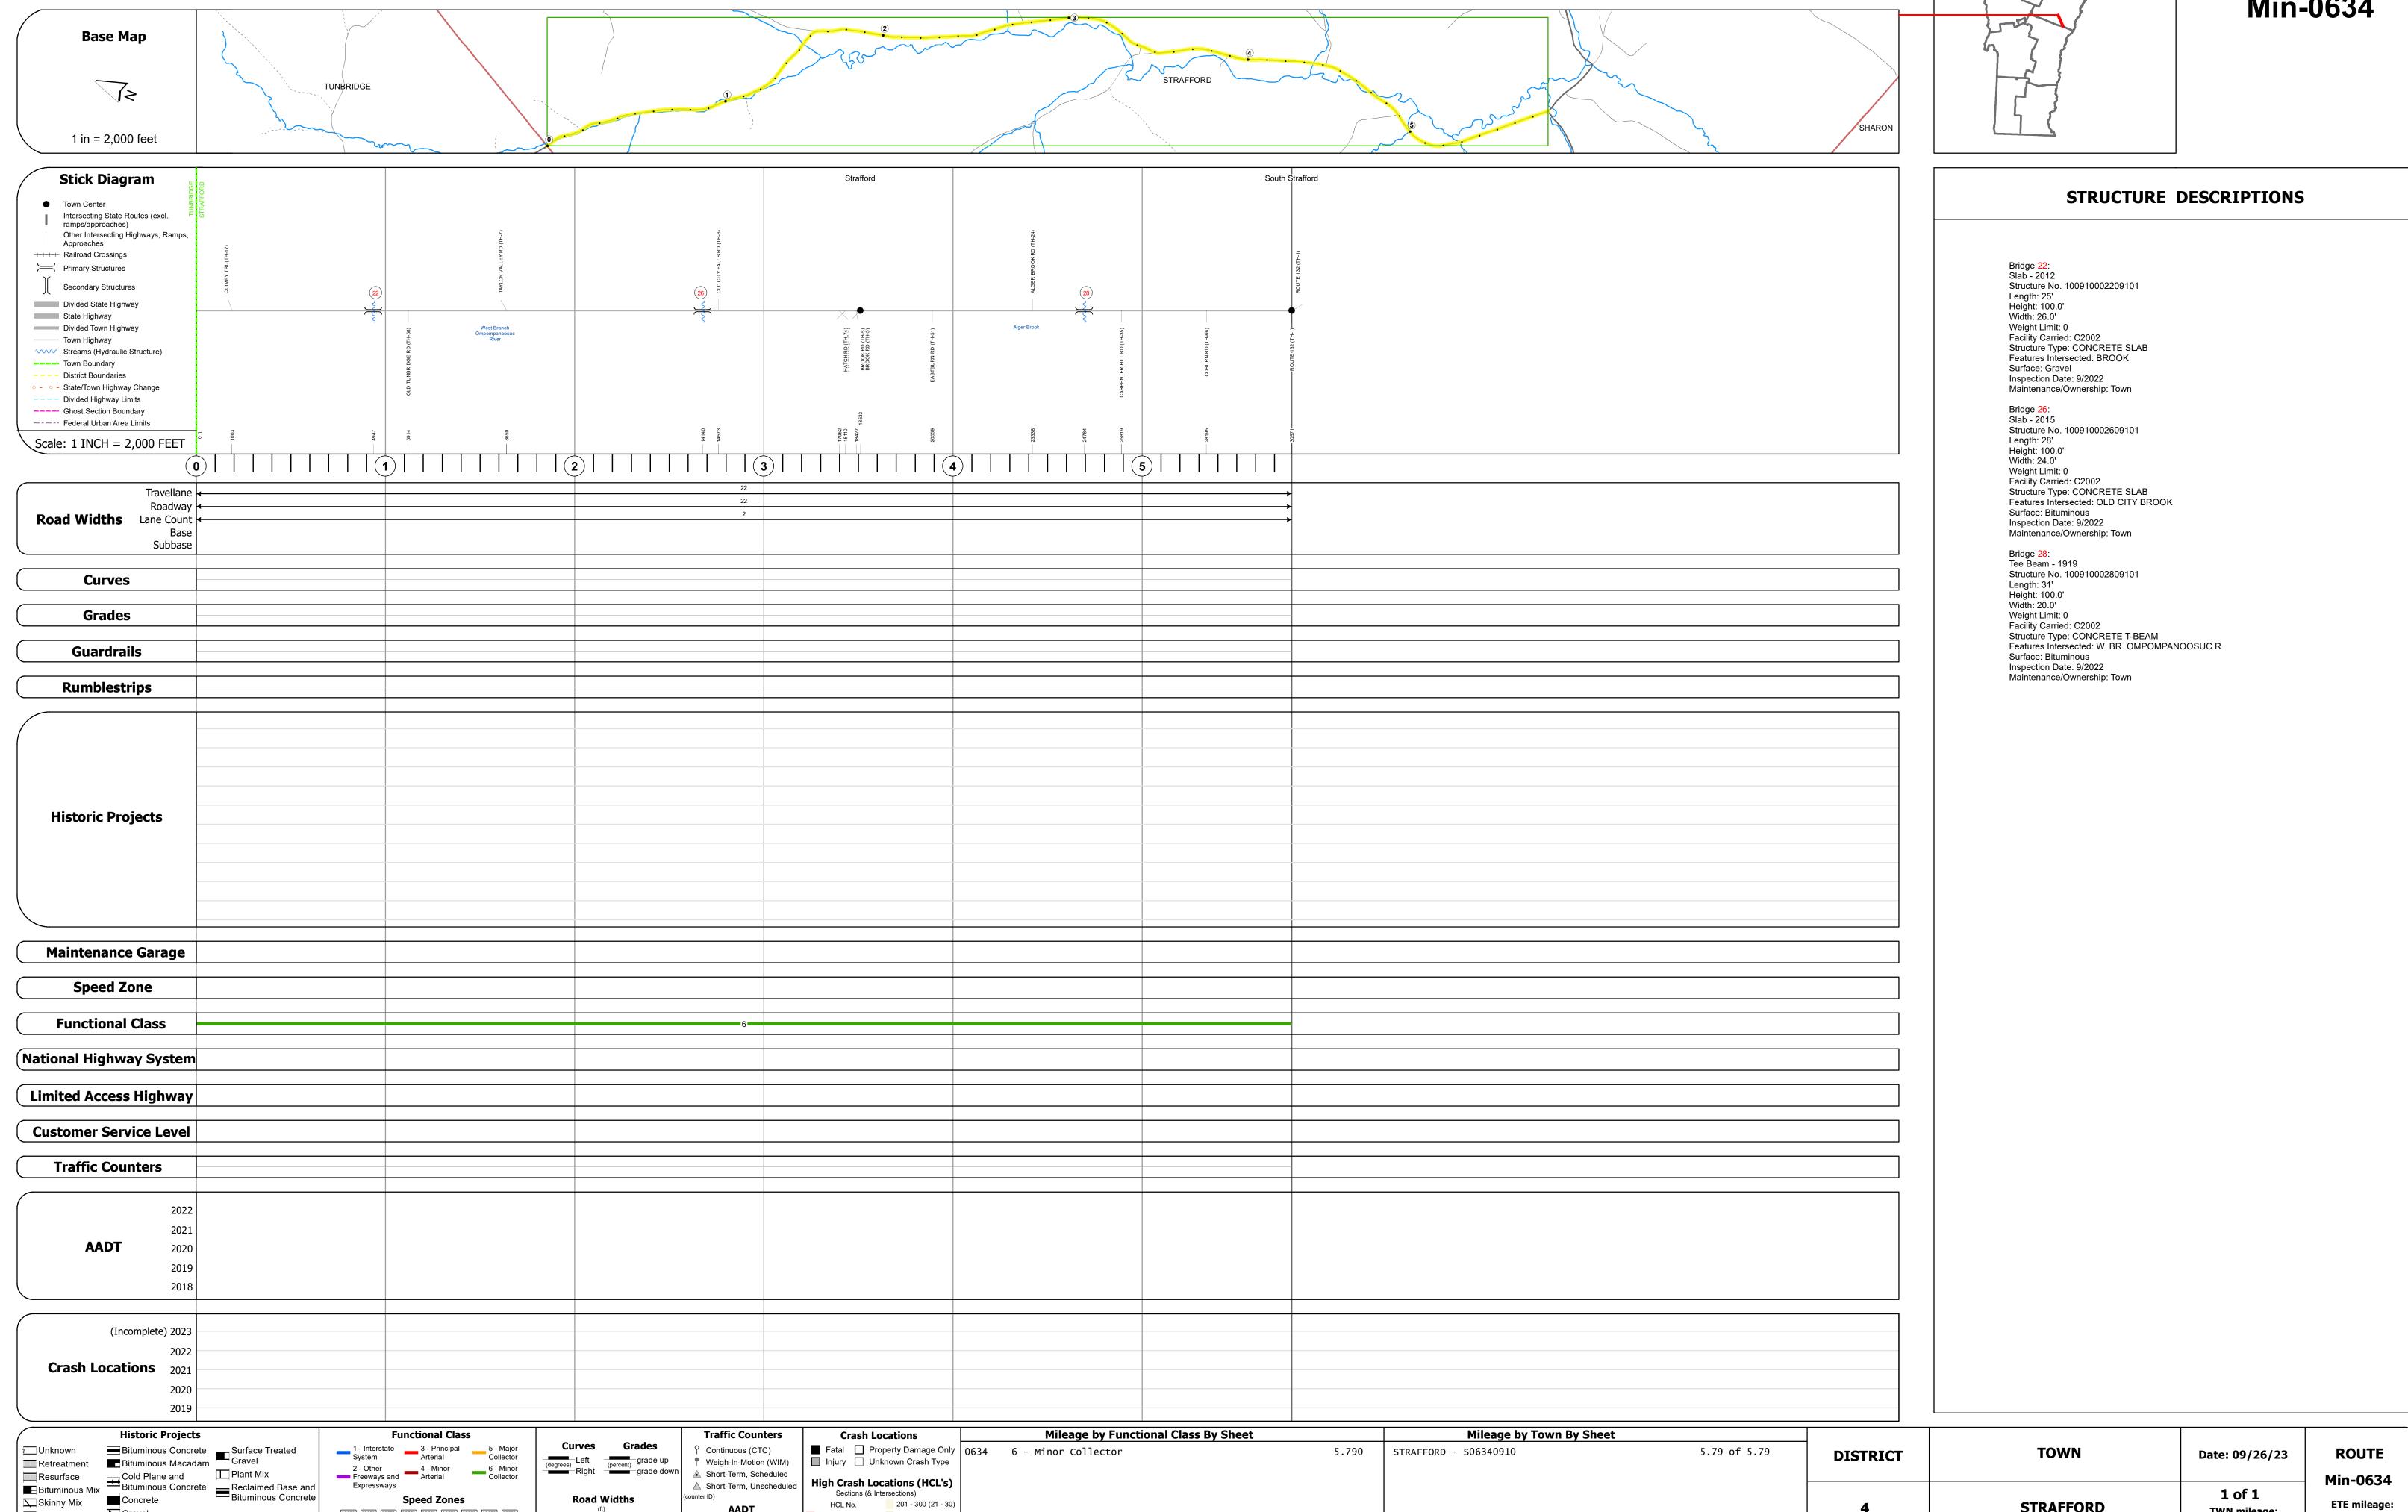

Page Total Mileage: 5.790 mi

ःः Bituminous Seal **L** Gravel

△ Short-Term, Unscheduled

HCL No. 201 - 300 (21 - 30)

1 - 100 (1 - 10) 301 - 400 (31 - 40)