




Route Log and Progress Chart


DRAFT

Please Note: Errors and Omissions May Exist.
Contact the VTrans Mapping Section with questions or concerns.

DISTRICT	TOWN	ROUTE
5	BOLTON	Min-0708

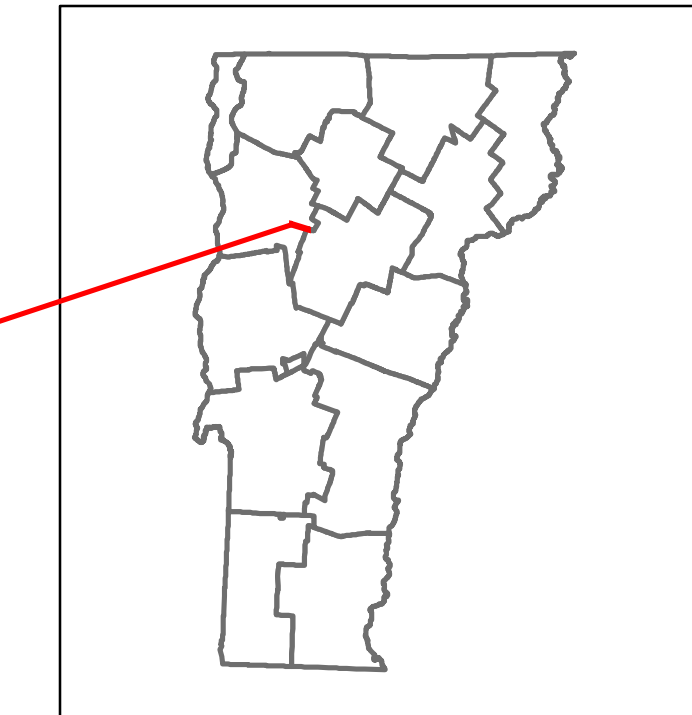

Min-0708

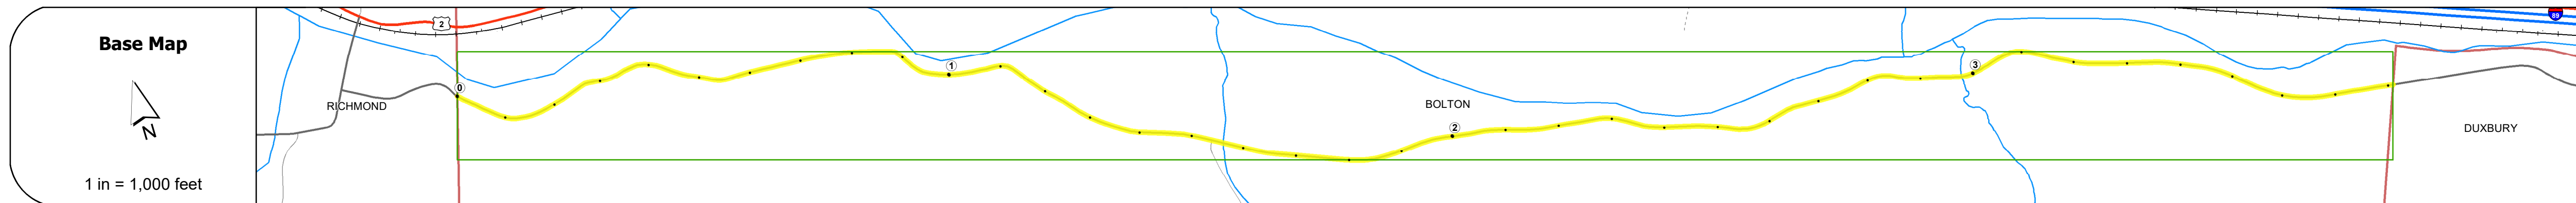

STRUCTURE DESCRIPTIONS	
Bridge 8:	Stringer/multi-beam or girder - 1939
Structure No:	100401000804011
Length:	64'
Height:	100.0'
Width:	22.0'
Weight Limit:	0
Facility Carried:	C2001
Structure Type:	ROLLED BEAM
Features Intersected:	PRESTON BROOK
Surface:	Bituminous
Inspection Date:	9/2021
Maintenance/Ownership:	Town

Category	0	1	2	3
Road Widths	Travellane Roadway Lane Count Base Subbase		22 22 2	
Curves				
Grades				
Guardrails				
Rumblestrips				
Historic Projects				
Maintenance Garage				
Speed Zone				
Functional Class			6	
National Highway System				
Limited Access Highway				
Customer Service Level				
Traffic Counters			D033	
AADT	2022 2021 2020 2019 2018			
Crash Locations	(Incomplete) 2023 2022 2021 2020 2019			

Historic Projects Unknown, Bituminous Concrete, Retreatment, Bituminous Macadam, Resurface, Cold Plane and Bituminous Concrete, Bituminous Mix, Concrete, Skippy Mix, Bituminous Seal, Gravel, Surface Treated Gravel, Plant Mix, Reclaimed Base and Bituminous Concrete	Functional Class 1- Interstate System, 2- Other Freeways and Expressways, 3- Principal Arterial, 4- Minor Arterial, 5- Major Collector, 6- Minor Collector	Curves Left, Right, Grades (degrees), Left, Right, grade up, grade down	Traffic Counters Continuous (CTC), Weigh-In-Motion (WIM), Short-Term, Scheduled, Short-Term, Unscheduled	Crash Locations Fatal, Injury, Property Damage Only, Unknown Crash Type, High Crash Locations (HCL's)	Mileage by Functional Class By Sheet 0708 6 - minor collector 3.810	Mileage by Town By Sheet BOLTON - S07080401 3.81 of 3.81	DISTRICT 5	TOWN BOLTON	Date: 09/26/23	ROUTE Min-0708
					Page Total Mileage: 3.810 mi	Page Total Mileage: 3.81 mi	1 of 1 TWN mileage: 0.0 to 3.81	ETE mileage: 3.73 to 7.54		