




Route Log and Progress Chart


DRAFT

Please Note: Errors and Omissions May Exist.
Contact the VTrans Mapping Section with questions or concerns.

DISTRICT	TOWN	ROUTE
7	BARNET	Min-0728

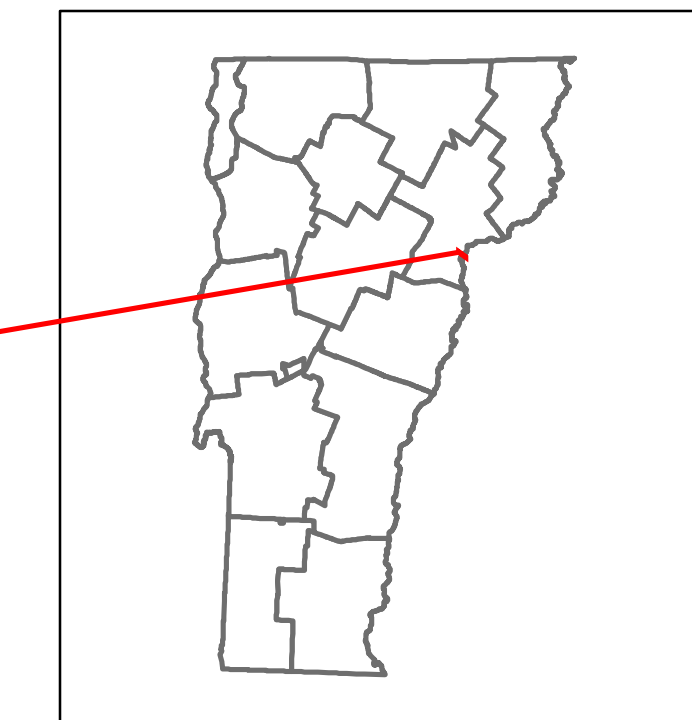

Min-0728

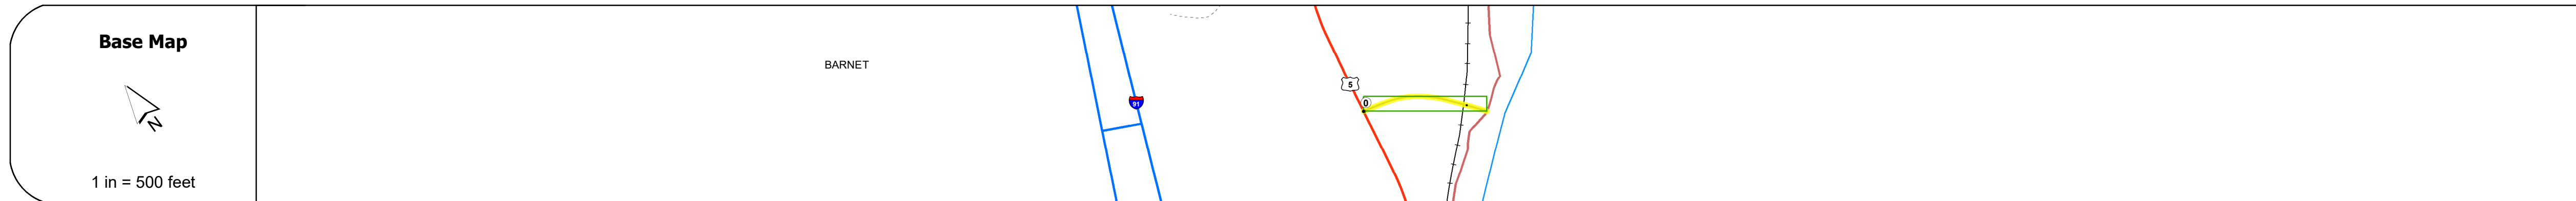

STRUCTURE DESCRIPTIONS
<p>Bridge 54: Truss - thru - 1937 Structure No: 100301005403011 Length: 389' Height: 15.0' Width: 28.0' Under Clearance: 23.0' Weight Limit: 0 Facility Carried: C2006 Structure Type: STEEL TRUSS Features Intersected: CONN RIVER LINE RR Historic Structure eligible for the NRHP Surface: Epoxy overlay Inspection Date: 10/2022 Maintenance/Ownership: Town</p>

Road Widths
Travellane: 22 Roadway: 30 Lane Count: 2 Base: Subbase:

Curves

Grades

Guardrails

Rumblestrips

Historic Projects
2002: BHCD - 447(23) 1991: TH2 9115

Maintenance Garage

Speed Zone

Functional Class
6

National Highway System

Limited Access Highway

Customer Service Level

Traffic Counters

AADT
2022
2021
2020
2019
2018

Crash Locations
(Incomplete) 2023
2022
2021
2020
2019

Historic Projects Unknown, Bituminous Concrete, Retreatment, Resurface, Bituminous Mix, Skiny Mix, Bituminous Seal, Surface Treated Gravel, Plant Mix, Reclaimed Base and Bituminous Concrete, Concrete	Functional Class 1 - Interstate System, 2 - Other Freeways and Expressways, 3 - Principal Arterial, 4 - Minor Arterial, 5 - Major Collector, 6 - Minor Collector	Curves Left, Right, Grades (degrees), Left, Right, grade up, grade down	Traffic Counters Continuous (CTC), Weigh-In-Motion (WIM), Short-Term, Scheduled, Short-Term, Unscheduled	Crash Locations Fatal, Injury, Property Damage Only, Unknown Crash Type, High Crash Locations (HCL's)	Mileage by Functional Class By Sheet 0728 6 - minor collector 0.120	Mileage by Town By Sheet BARNET - S07280301 0.12 of 0.12	DISTRICT 7	TOWN BARNET	Date: 09/27/23	ROUTE Min-0728	
Page Total Mileage: 0.120 mi						Page Total Mileage: 0.12 mi					
1 of 1 TWN mileage: 0.0 to 0.12									ETE mileage: 0.0 to 0.12		