




# Route Log and Progress Chart


**DRAFT**

Please Note: Errors and Omissions May Exist.  
Contact the VTrans Mapping Section with questions or concerns.

DISTRICT	TOWN	ROUTE
7	LYNDON	Min-0756

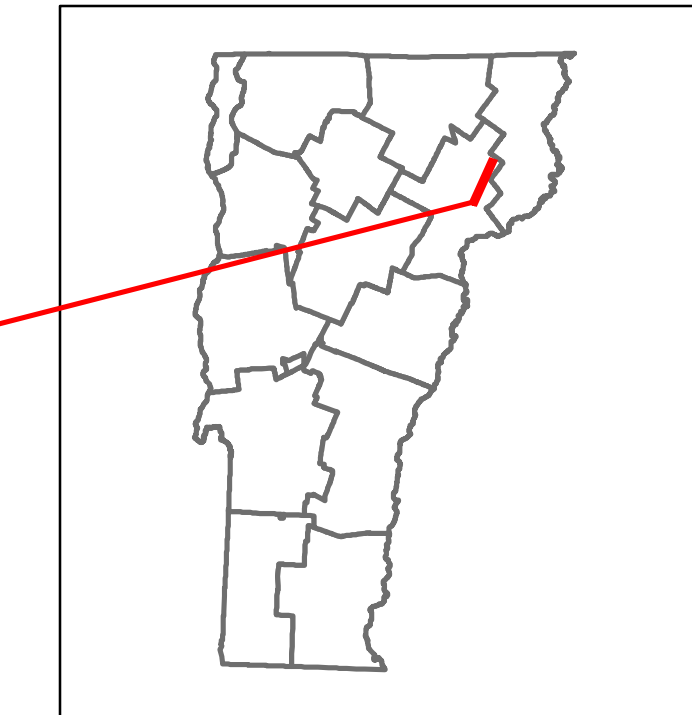

Min-0756

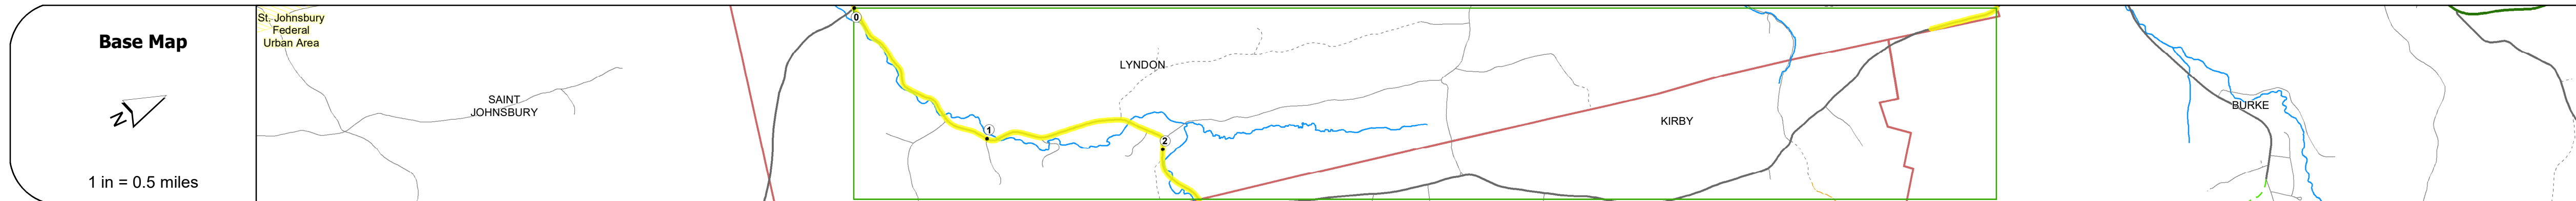

<b>Road Widths</b>	Travellane	20	20
	Roadway	22	22
	Lane Count	2	2
	Base		
	Subbase		
<b>Curves</b>			
<b>Grades</b>			
<b>Guardrails</b>			
<b>Rumblestrips</b>			
<b>Historic Projects</b>			
<b>Maintenance Garage</b>			
<b>Speed Zone</b>			
<b>Functional Class</b>	6	6	
<b>National Highway System</b>			
<b>Limited Access Highway</b>			
<b>Customer Service Level</b>			
<b>Traffic Counters</b>			
<b>AADT</b>	2022		
	2021		
	2020		
	2019		
	2018		
<b>Crash Locations</b>	(Incomplete) 2023		
	2022		
	2021		
	2020		
	2019		

## STRUCTURE DESCRIPTIONS

**Bridge 13:**  
Slab - 1953  
Structure No. 100307001303071  
Length: 25'  
Height: 100.0'  
Width: 27.0'  
Weight Limit: 0  
Facility Carried: C2002  
Structure Type: CONCRETE SLAB  
Features Intersected: HAWKINS BROOK  
Surface: Bituminous  
Inspection Date: 10/2022  
Maintenance/Ownership: Town

**Bridge 17:**  
Stringer/multi-beam or girder - 1928  
Structure No. 100307001703071  
Length: 49'  
Height: 100.0'  
Width: 22.0'  
Weight Limit: 0  
Facility Carried: C2002  
Structure Type: ROLLED BEAM  
Features Intersected: HAWKINS BROOK  
Surface: Bituminous  
Inspection Date: 10/2022  
Maintenance/Ownership: Town

**Bridge 14:**  
Slab - 1928  
Structure No. 100307001403071  
Length: 28'  
Height: 100.0'  
Width: 22.0'  
Weight Limit: 0  
Facility Carried: C2002  
Structure Type: CONCRETE SLAB  
Features Intersected: HAWKINS BROOK  
Surface: Bituminous  
Inspection Date: 10/2022  
Maintenance/Ownership: Town

<b>Historic Projects</b> Unknown, Retreatment, Resurface, Bituminous Mix, Skiny Mix, Bituminous Seal Bituminous Concrete, Cold Plane and Expressways, Concrete, Gravel, Plant Mix, Reclaimed Base and Bituminous Concrete, Surface Treated Gravel	<b>Functional Class</b> 1- Interstate System, 2- Other Freeways and Expressways, 3- Principal Arterial, 4- Minor Arterial, 5- Major Collector, 6- Minor Collector	<b>Curves</b> Left (degree), Right (degree) <b>Grades</b> Left (percent) grade up, Right (percent) grade down <b>Road Widths</b> (ft)	<b>Traffic Counters</b> Continuous (CTC), Weigh-In-Motion (WIM), Short-Term, Scheduled, Short-Term, Unscheduled (counter ID) <b>Crash Locations</b> Fatal, Injury, Property Damage Only, Unknown Crash Type <b>High Crash Locations (HCL's)</b> Sections (& Intersections) HCL No. 1-100 (1-10), 101-200 (11-20), 201-300 (21-30), 301-400 (31-40), 401-800 (41-113)	<b>Mileage by Functional Class By Sheet</b> 0756 6 - minor collector 2.710	<b>Mileage by Town By Sheet</b> LYNDON - S07560307 2.71 of 2.71	<b>DISTRICT</b> 7	<b>TOWN</b> LYNDON	<b>Date:</b> 12/04/23	<b>ROUTE</b> Min-0756 ETE mileage: 0.0 to 2.35, 6.59 to 6.95
				<b>Page Total Mileage: 2.710 mi</b>		<b>Page Total Mileage: 2.71 mi</b>		<b>1 of 1</b> <b>TWN mileage:</b> 0.0 to 2.71	

For More Information Contact - Vermont Agency of Transportation, Policy, Planning and Intermodal Development Division - Mapping Section, 219 North Main Street, Barre, VT 05641 Telephone: 802-828-2600.