

Route Log and Progress Chart

Sections (& Intersections)

HCL No. 201 - 300 (21 - 30)

1 - 100 (1 - 10) 301 - 400 (31 - 40)

DRAFT Please Note: Errors and Omissions May Exist. **BENNINGTON**

Contact the VTrans Mapping Section with questions or concerns.

DISTRICT TOWN ROUTE Min-1006

Page Total Mileage: 0.757 mi

1 of 1


TWN mileage:

0.0 to 0.757

BENNINGTON

ETE mileage:

0.0 to 0.757

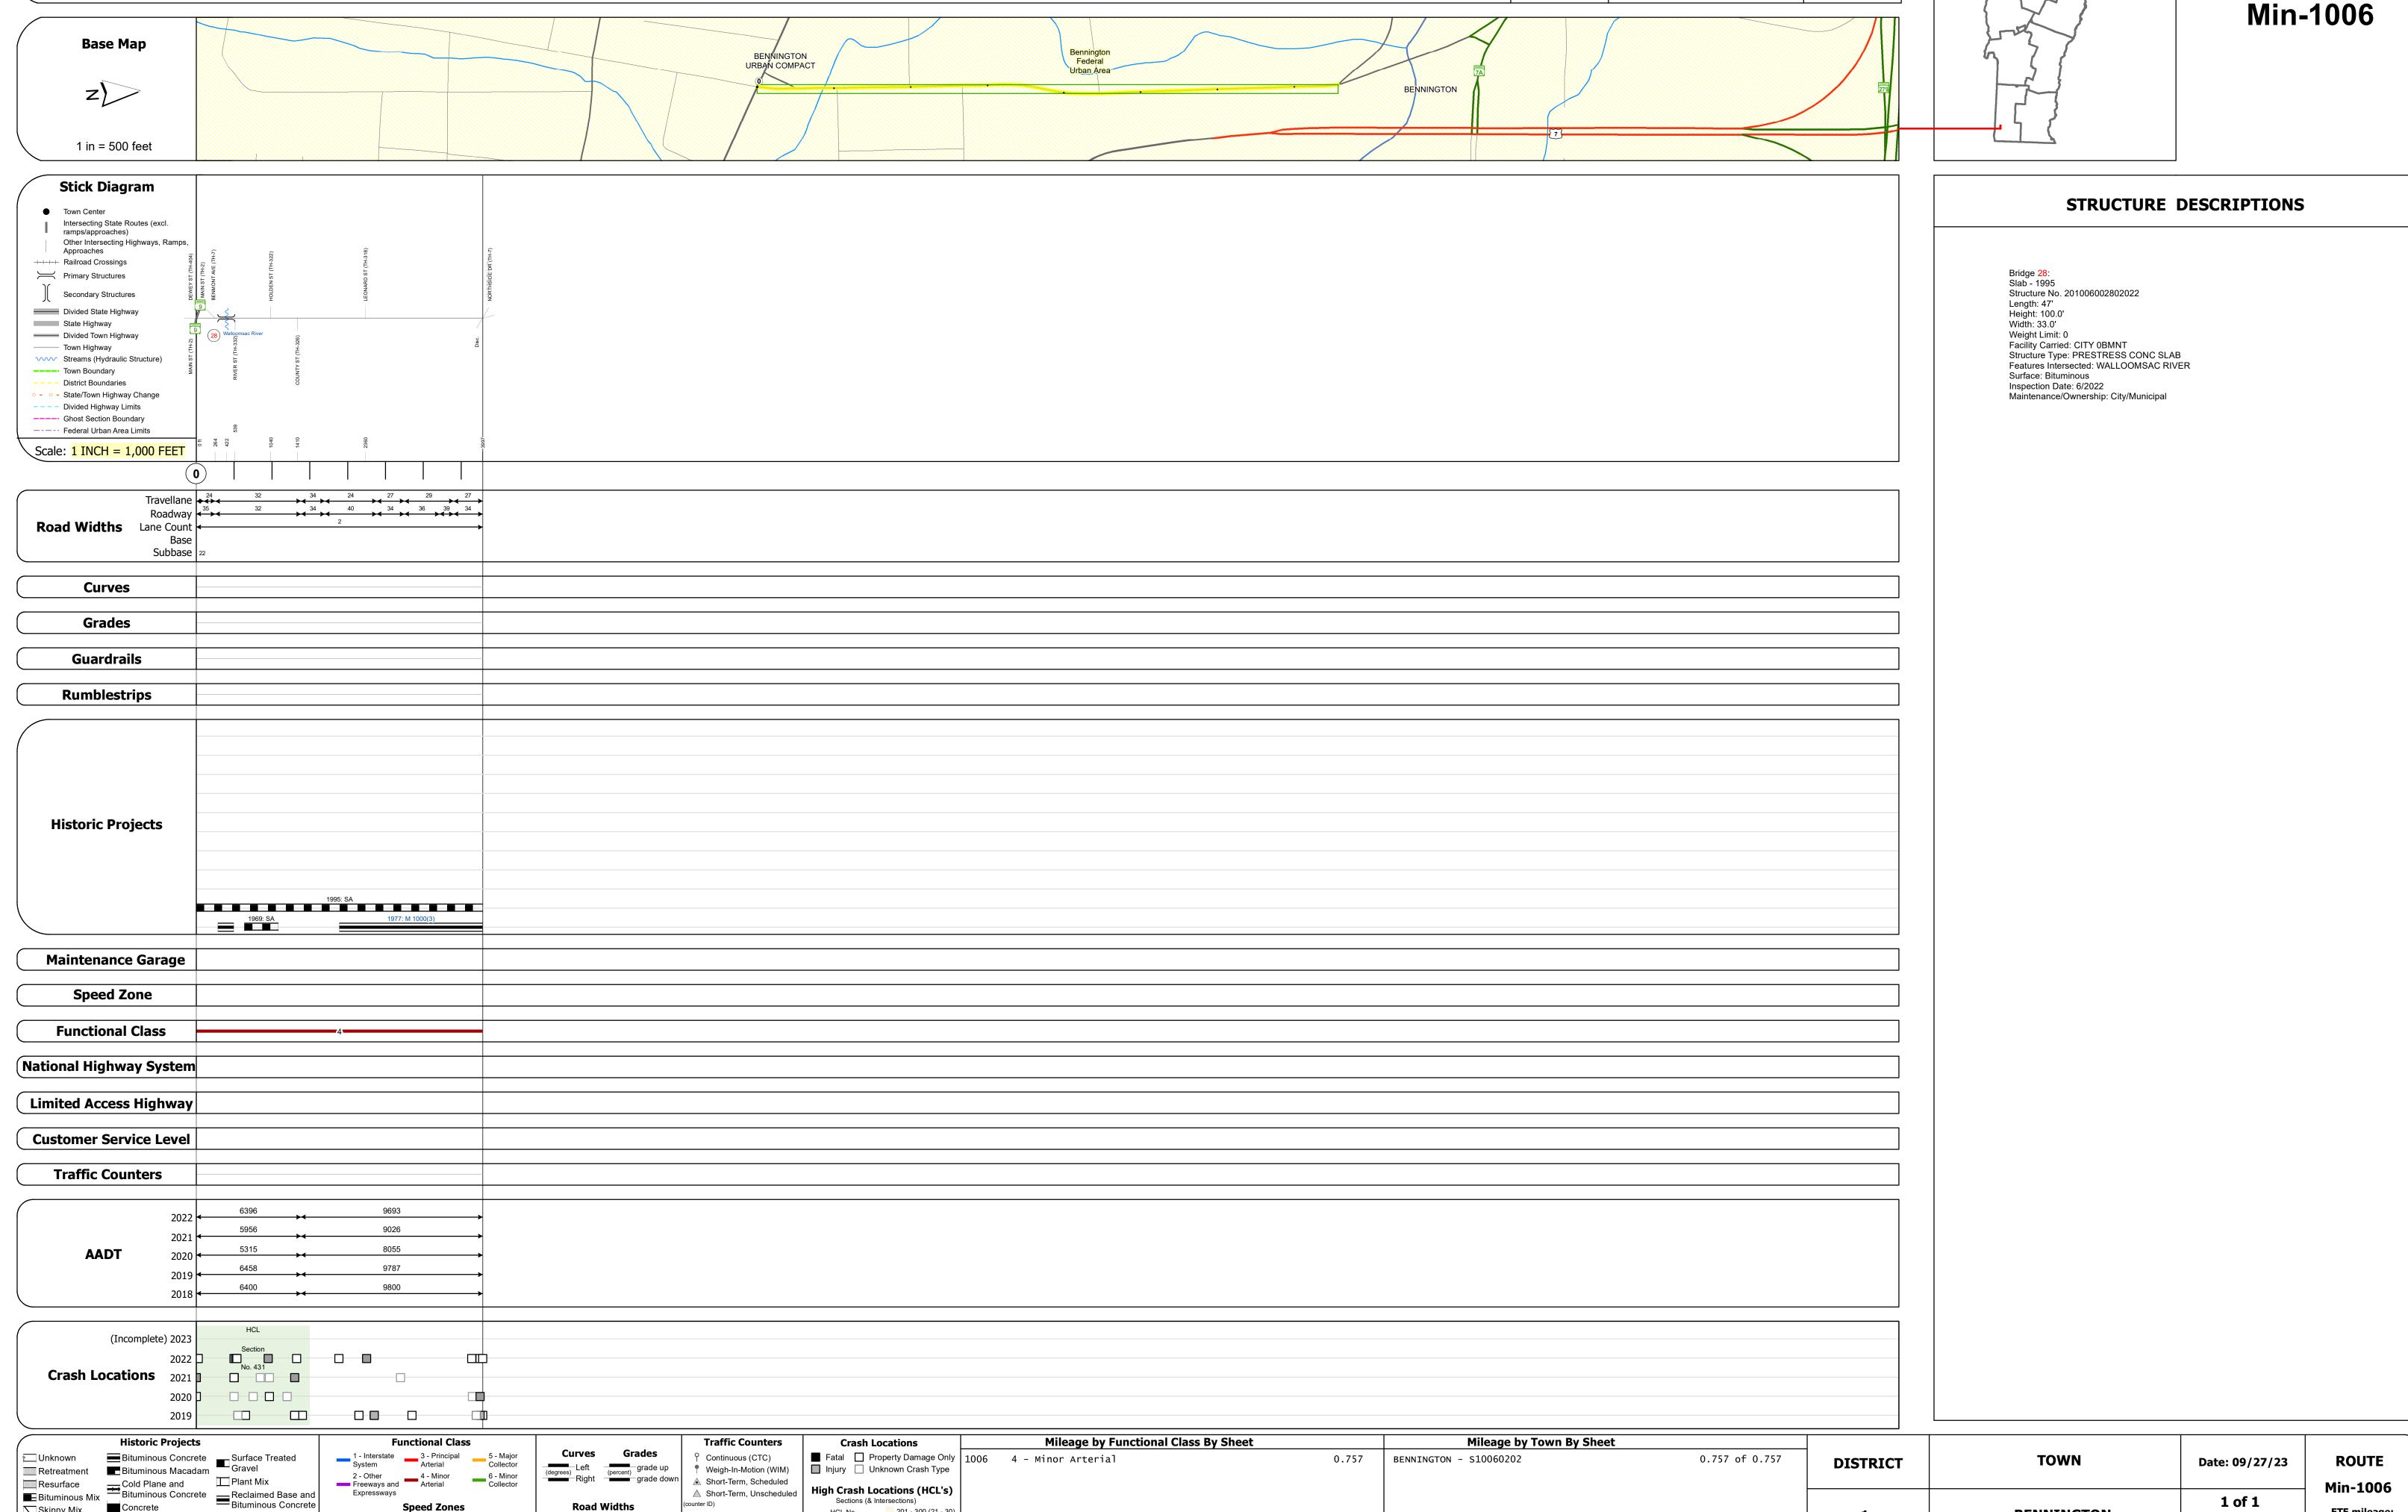

Page Total Mileage: 0.757 mi

Skinny Mix Concrete

ःः Bituminous Seal **L** Gravel