




Route Log and Progress Chart


DRAFT

Please Note: Errors and Omissions May Exist.
Contact the VTrans Mapping Section with questions or concerns.

DISTRICT	TOWN	ROUTE
1	BENNINGTON	Min-1018

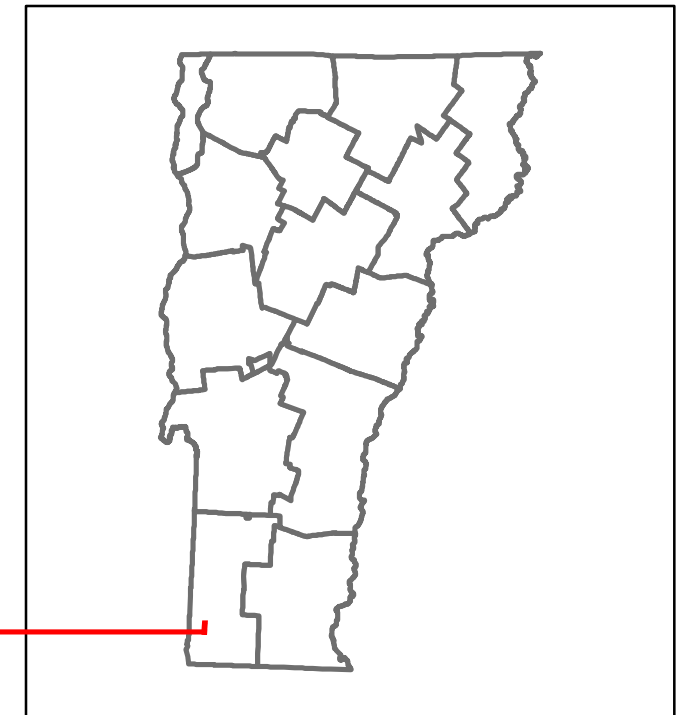

Min-1018

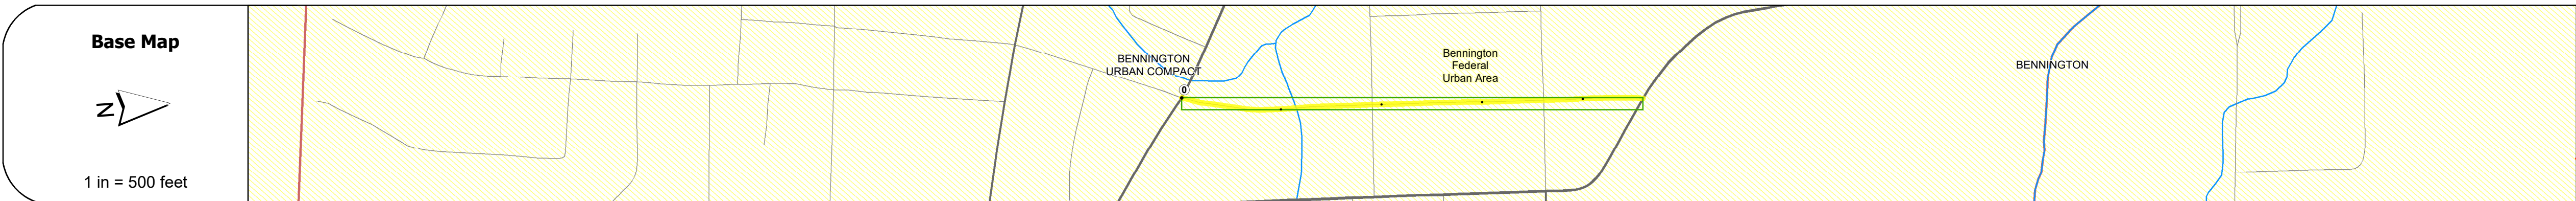

STRUCTURE DESCRIPTIONS	
Bridge 43:	Stringer/multi-beam or girder - 1926
	Structure No: 201018004302022
	Length: 46'
	Height: 100.0'
	Width: 42.0'
	Weight Limit: 0
	Facility Carried: CITY DEPOT
	Structure Type: JACK ARCH
	Features Intersected: WALLOOMSAC RIVER
	Surface: Bituminous
	Inspection Date: 6/2022
	Maintenance/Ownership: City/Municipal

Road Widths	Travellane	Roadway	Lane Count	Base	Subbase
	28	28	2	34	36

Curves

Grades

Guardrails

Rumblestrips

Historic Projects
1977: M 1000(3)

Maintenance Garage

Speed Zone

Functional Class
5

National Highway System

Limited Access Highway

Customer Service Level

Traffic Counters	
B241	B054

AADT	2022	2021	2020	2019	2018
Left	3703	3670	3274	3978	4500
Right	2395	2374	2118	2573	2700

Crash Locations	
(Incomplete) 2023	HCL
2022	Intersection No. 72
2021	
2020	
2019	

Historic Projects		Functional Class		Curves		Grades		Traffic Counters		Crash Locations		Mileage by Functional Class By Sheet		Mileage by Town By Sheet		DISTRICT	TOWN	Date: 09/27/23	ROUTE
Unknown	Bituminous Concrete	1 - Interstate System	3 - Principal Arterial	Left (degrees)	Right (degrees)	Fatal	Property Damage Only	1018	5 - Major Collector	0.460	BENNINGTON - S10180202	0.46 of 0.46	1	BENNINGTON	1 of 1	Min-1018			
Retreatment	Bituminous Macadam	2 - Other	4 - Minor Arterial	Left (degrees)	Right (degrees)	Injury	Unknown Crash Type												
Resurface	Cold Plane and Bituminous Concrete	5 - Major Collector	6 - Minor Collector	Left (degrees)	Right (degrees)	Short-Term, Scheduled	Short-Term, Unscheduled												
Bituminous Mix	Reclaimed Base and Bituminous Concrete	Speed Zones		Left (degrees)	Right (degrees)														
Skinny Mix	Concrete	25	30	35	40	45	50	55	60	65									
Bituminous Seal	Gravel																		

Indicated plans available - <http://vtransmap01.aot.state.vt.us/p/dcr/D/webstore/>

For More Information Contact - Vermont Agency of Transportation, Policy, Planning and Intermodal Development Division - Mapping Section, 219 North Main Street, Barre, VT 05641 Telephone: 802-828-2600.