




# Route Log and Progress Chart


**DRAFT**

Please Note: Errors and Omissions May Exist.  
Contact the VTrans Mapping Section with questions or concerns.

| DISTRICT | TOWN       | ROUTE    |
|----------|------------|----------|
| 1        | BENNINGTON | Min-1030 |

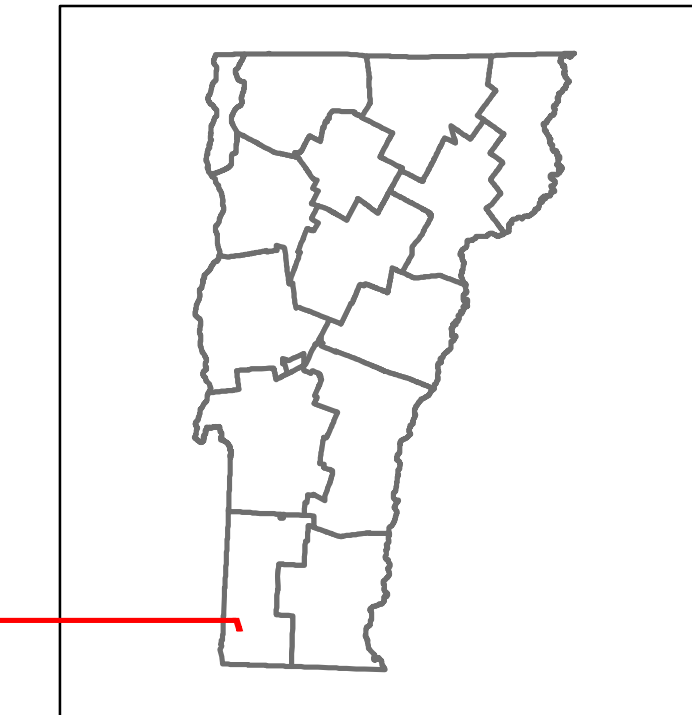

**Min-1030**

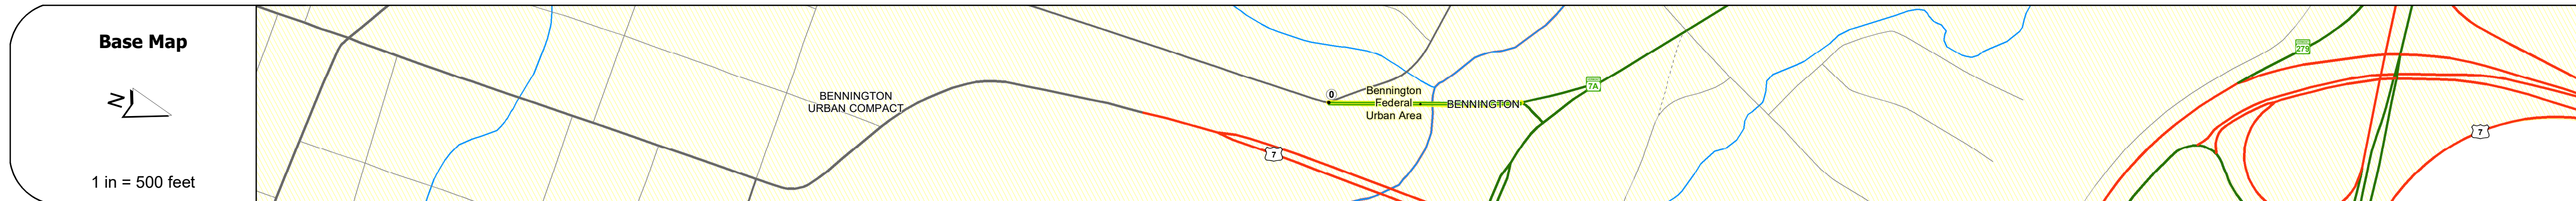

| STRUCTURE DESCRIPTIONS |  |
|------------------------|--|
| Bridge 57:             | Stringer/multi-beam or girder - 1938           |
|                        | Structure No: 201030005702022                  |
|                        | Length: 269'                                   |
|                        | Height: 100.0'                                 |
|                        | Width: 35.0'                                   |
|                        | Weight Limit: 0                                |
|                        | Facility Carried: CITY HUNT                    |
|                        | Structure Type: 3 SP WLD PLT GIRDER            |
|                        | Features Intersected: ROARING BR WALLOOMSAC BK |
|                        | Surface: Bituminous                            |
|                        | Inspection Date: 6/2022                        |
|                        | Maintenance/Ownership: City/Municipal          |

| Road Widths | Travellane | Roadway | Lane Count | Base | Subbase |
|-------------|------------|---------|------------|------|---------|
|             | 30         | 28      | 2          |      |         |

| Curves |
|--------|
|        |

| Grades |
|--------|
|        |

| Guardrails |
|------------|
|            |

| Rumblestrips |
|--------------|
|              |

| Historic Projects |
|-------------------|
| 2016 BRF 1000(16) |
| 0: Unknown        |
| 0: TH             |

| Maintenance Garage |
|--------------------|
|                    |

| Speed Zone |
|------------|
|            |

| Functional Class |
|------------------|
| 4                |

| National Highway System |
|-------------------------|
|                         |

| Limited Access Highway |
|------------------------|
|                        |

| Customer Service Level |
|------------------------|
|                        |

| Traffic Counters |
|------------------|
| 30202840-S       |

| AAADT | 2022 | 2021 | 2020 | 2019 | 2018  |
|-------|------|------|------|------|-------|
|       | 8532 | 8458 | 7543 | 9165 | 10000 |

| Crash Locations | (Incomplete) 2023 | 2022 | 2021 | 2020 | 2019 |
|-----------------|-------------------|------|------|------|------|
|                 |                   |      |      |      |      |

|   |   |   |  |   |  |  |   |                           |                       |                          |
|---|---|---|--|---|--|--|---|---------------------------|-----------------------|--------------------------|
| <b>Historic Projects</b><br>Unknown, Bituminous Concrete, Retreatment, Bituminous Macadam, Resurface, Cold Plane and Bituminous Concrete, Bituminous Mix, Concrete, Skiny Mix, Bituminous Seal, Concrete, Surface Treated Gravel, Plant Mix, Reclaimed Base and Bituminous Concrete | <b>Functional Class</b><br>1- Interstate System, 2- Other, 3- Principal Arterial, 4- Minor Arterial, 5- Major Collector, 6- Minor Collector | <b>Curves</b><br>Left, Right, Grades (degrees), Left, Right, grade up, grade down | <b>Traffic Counters</b><br>Continuous (CTC), Weigh-In-Motion (WIM), Short-Term, Scheduled, Short-Term, Unscheduled | <b>Crash Locations</b><br>Fatal, Injury, Property Damage Only, Unknown Crash Type, High Crash Locations (HCL's) | <b>Mileage by Functional Class By Sheet</b><br>1030 4 - minor Arterial 0.210 | <b>Mileage by Town By Sheet</b><br>BENNINGTON - S10300202 0.21 of 0.21 | <b>DISTRICT</b><br>1                      | <b>TOWN</b><br>BENNINGTON | <b>Date:</b> 09/27/23 | <b>ROUTE</b><br>Min-1030 |
|   |   |   |  |   | <b>Page Total Mileage:</b> 0.210 mi  | <b>Page Total Mileage:</b> 0.21 mi                                     | <b>1 of 1</b><br>TWN mileage: 0.0 to 0.21 | ETE mileage: 0.0 to 0.21  |                       |                          |

For More Information Contact - Vermont Agency of Transportation, Policy, Planning and Intermodal Development Division - Mapping Section, 219 North Main Street, Barre, VT 05641 Telephone: 802-828-2600.