




# Route Log and Progress Chart


**DRAFT**

Please Note: Errors and Omissions May Exist.  
Contact the VTrans Mapping Section with questions or concerns.

|          |              |          |
|----------|--------------|----------|
| DISTRICT | TOWN         | ROUTE    |
| 3        | RUTLAND CITY | Urb-3022 |

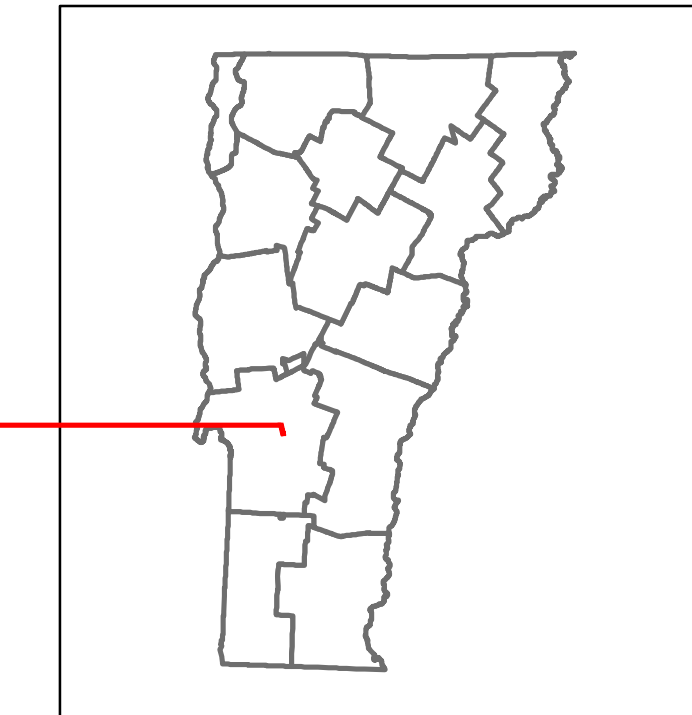

Urb-3022

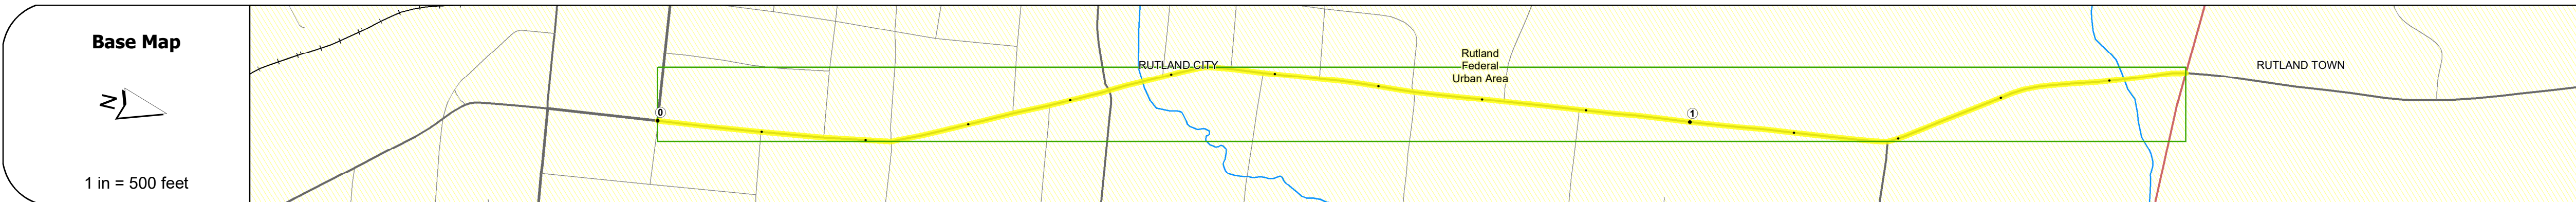

## STRUCTURE DESCRIPTIONS

**Bridge 25:**  
 Stringer/multi-beam or girder - 1947  
 Structure No: 203022002511192  
 Length: 169'  
 Height: 100.0'  
 Width: 27.0'  
 Weight Limit: 0  
 Facility Carried: CITY GROVE  
 Structure Type: 3 SPAN ROLLED BEAM  
 Features Intersected: EAST CREEK  
 Inspection Date: 7/2022  
 Maintenance/Ownership: City/Municipal

|                    |  |
|--------------------|--|
| <b>Road Widths</b> | Travellane: 30, 30, 32, 30, 28, 24, 30, 29 |
| Roadway            | 30, 30, 32, 30, 28, 24, 30, 29             |
| Lane Count         | 2, 2, 2, 2, 2, 2, 2, 2                     |
| Base               | 3" Plant Mix                               |
| Subbase            | 18" Crushed Gravel                         |

|               |   |
|---------------|---|
| <b>Curves</b> | 7 |
|---------------|---|

|               |  |
|---------------|--|
| <b>Grades</b> |  |
|---------------|--|

|                   |  |
|-------------------|--|
| <b>Guardrails</b> |  |
|-------------------|--|

|                     |  |
|---------------------|--|
| <b>Rumblestrips</b> |  |
|---------------------|--|



|                           |  |
|---------------------------|--|
| <b>Maintenance Garage</b> |  |
|---------------------------|--|

|                   |  |
|-------------------|--|
| <b>Speed Zone</b> |  |
|-------------------|--|

|                         |      |
|-------------------------|------|
| <b>Functional Class</b> | 4, 5 |
|-------------------------|------|

|                                |  |
|--------------------------------|--|
| <b>National Highway System</b> |  |
|--------------------------------|--|

|                               |  |
|-------------------------------|--|
| <b>Limited Access Highway</b> |  |
|-------------------------------|--|

|                               |  |
|-------------------------------|--|
| <b>Customer Service Level</b> |  |
|-------------------------------|--|

|                         |      |
|-------------------------|------|
| <b>Traffic Counters</b> | R233 |
|-------------------------|------|

|                              |                        |
|------------------------------|------------------------|
| <b>AADT</b>                  | 2022: 5092, 7573, 2589 |
| 2021: 5047, 7505, 2566       |                        |
| 2020: 4502, 6695, 2289       |                        |
| 2019: 5470, 8135, 2781       |                        |
| 2018: 5400, 1600, 2300, 2100 |                        |

|                        |  |
|------------------------|--|
| <b>Crash Locations</b> | (Incomplete) 2023: HCL Section No. 690 |
| 2022                   |  |
| 2021                   |  |
| 2020                   |  |
| 2019                   |  |

|   |  |   |  |  |   |                      |                             |                       |  |
|---|--|---|--|--|---|----------------------|-----------------------------|-----------------------|--|
| <b>Historic Projects</b><br>Unknown, Retreatment, Resurface, Bituminous Mix, Skiny Mix, Bituminous Seal<br>Bituminous Concrete, Surface Treated Gravel, Cold Plane and Bituminous Concrete, Reclaimed Base and Bituminous Concrete, Concrete, Gravel, Plant Mix | <b>Functional Class</b><br>1- Interstate System, 2- Other Freeways and Expressways, 3- Principal Arterial, 4- Minor Arterial, 5- Major Collector, 6- Minor Collector | <b>Curves</b><br>Left (degrees), Right (degrees)<br><b>Grades</b><br>(degrees) grade up, (degrees) grade down<br><b>Road Widths</b><br>(ft) | <b>Traffic Counters</b><br>Continuous (CTC), Weigh-In-Motion (WIM), Short-Term, Scheduled, Short-Term, Unscheduled (counter ID)<br><b>Crash Locations</b><br>Fatal, Injury, Unknown Crash Type, Property Damage Only | <b>Mileage by Functional Class By Sheet</b><br>3022: 4 - Minor Arterial, 5 - Major Collector<br>1.190, 0.280<br><b>High Crash Locations (HCL's)</b><br>Sections (& Intersections)<br>HCL No. 1-100 (1-10), 101-200 (11-20), 201-300 (21-30), 301-400 (31-40), 401-800 (41-113) | <b>Mileage by Town By Sheet</b><br>RUTLAND CITY - S30221119<br>1.47 of 1.47<br><b>Page Total Mileage: 1.47 mi</b> | <b>DISTRICT</b><br>3 | <b>TOWN</b><br>RUTLAND CITY | <b>Date:</b> 09/27/23 | <b>ROUTE</b><br>Urb-3022<br>ETE mileage: 0.0 to 1.47 |
|   |  |   |  |  |   |                      |                             |                       |  |

For More Information Contact - Vermont Agency of Transportation, Policy, Planning and Intermodal Development Division - Mapping Section, 219 North Main Street, Barre, VT 05641 Telephone: 802-828-2600.